


Site Location Plan - Land at Madingley Road, Cambridge

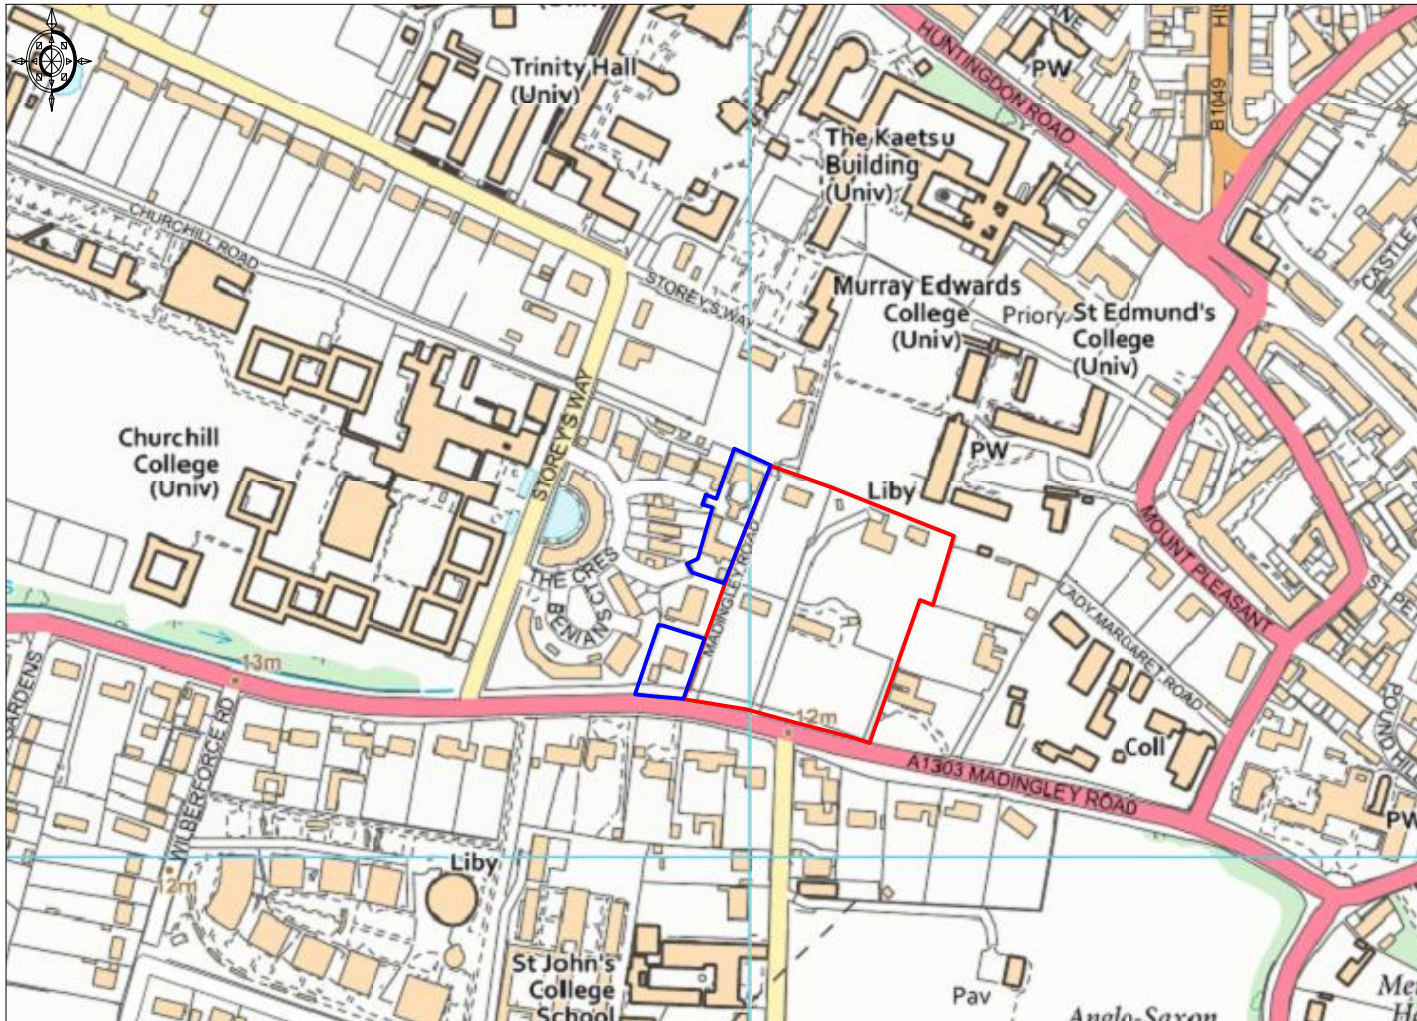

Ordnance Survey © Crown Copyright 2019. All rights reserved. Licence number 100022432. Plotted Scale - 1:5000