


Map Centre 534,745 264,355

0 0.025 0.05 0.075  
km

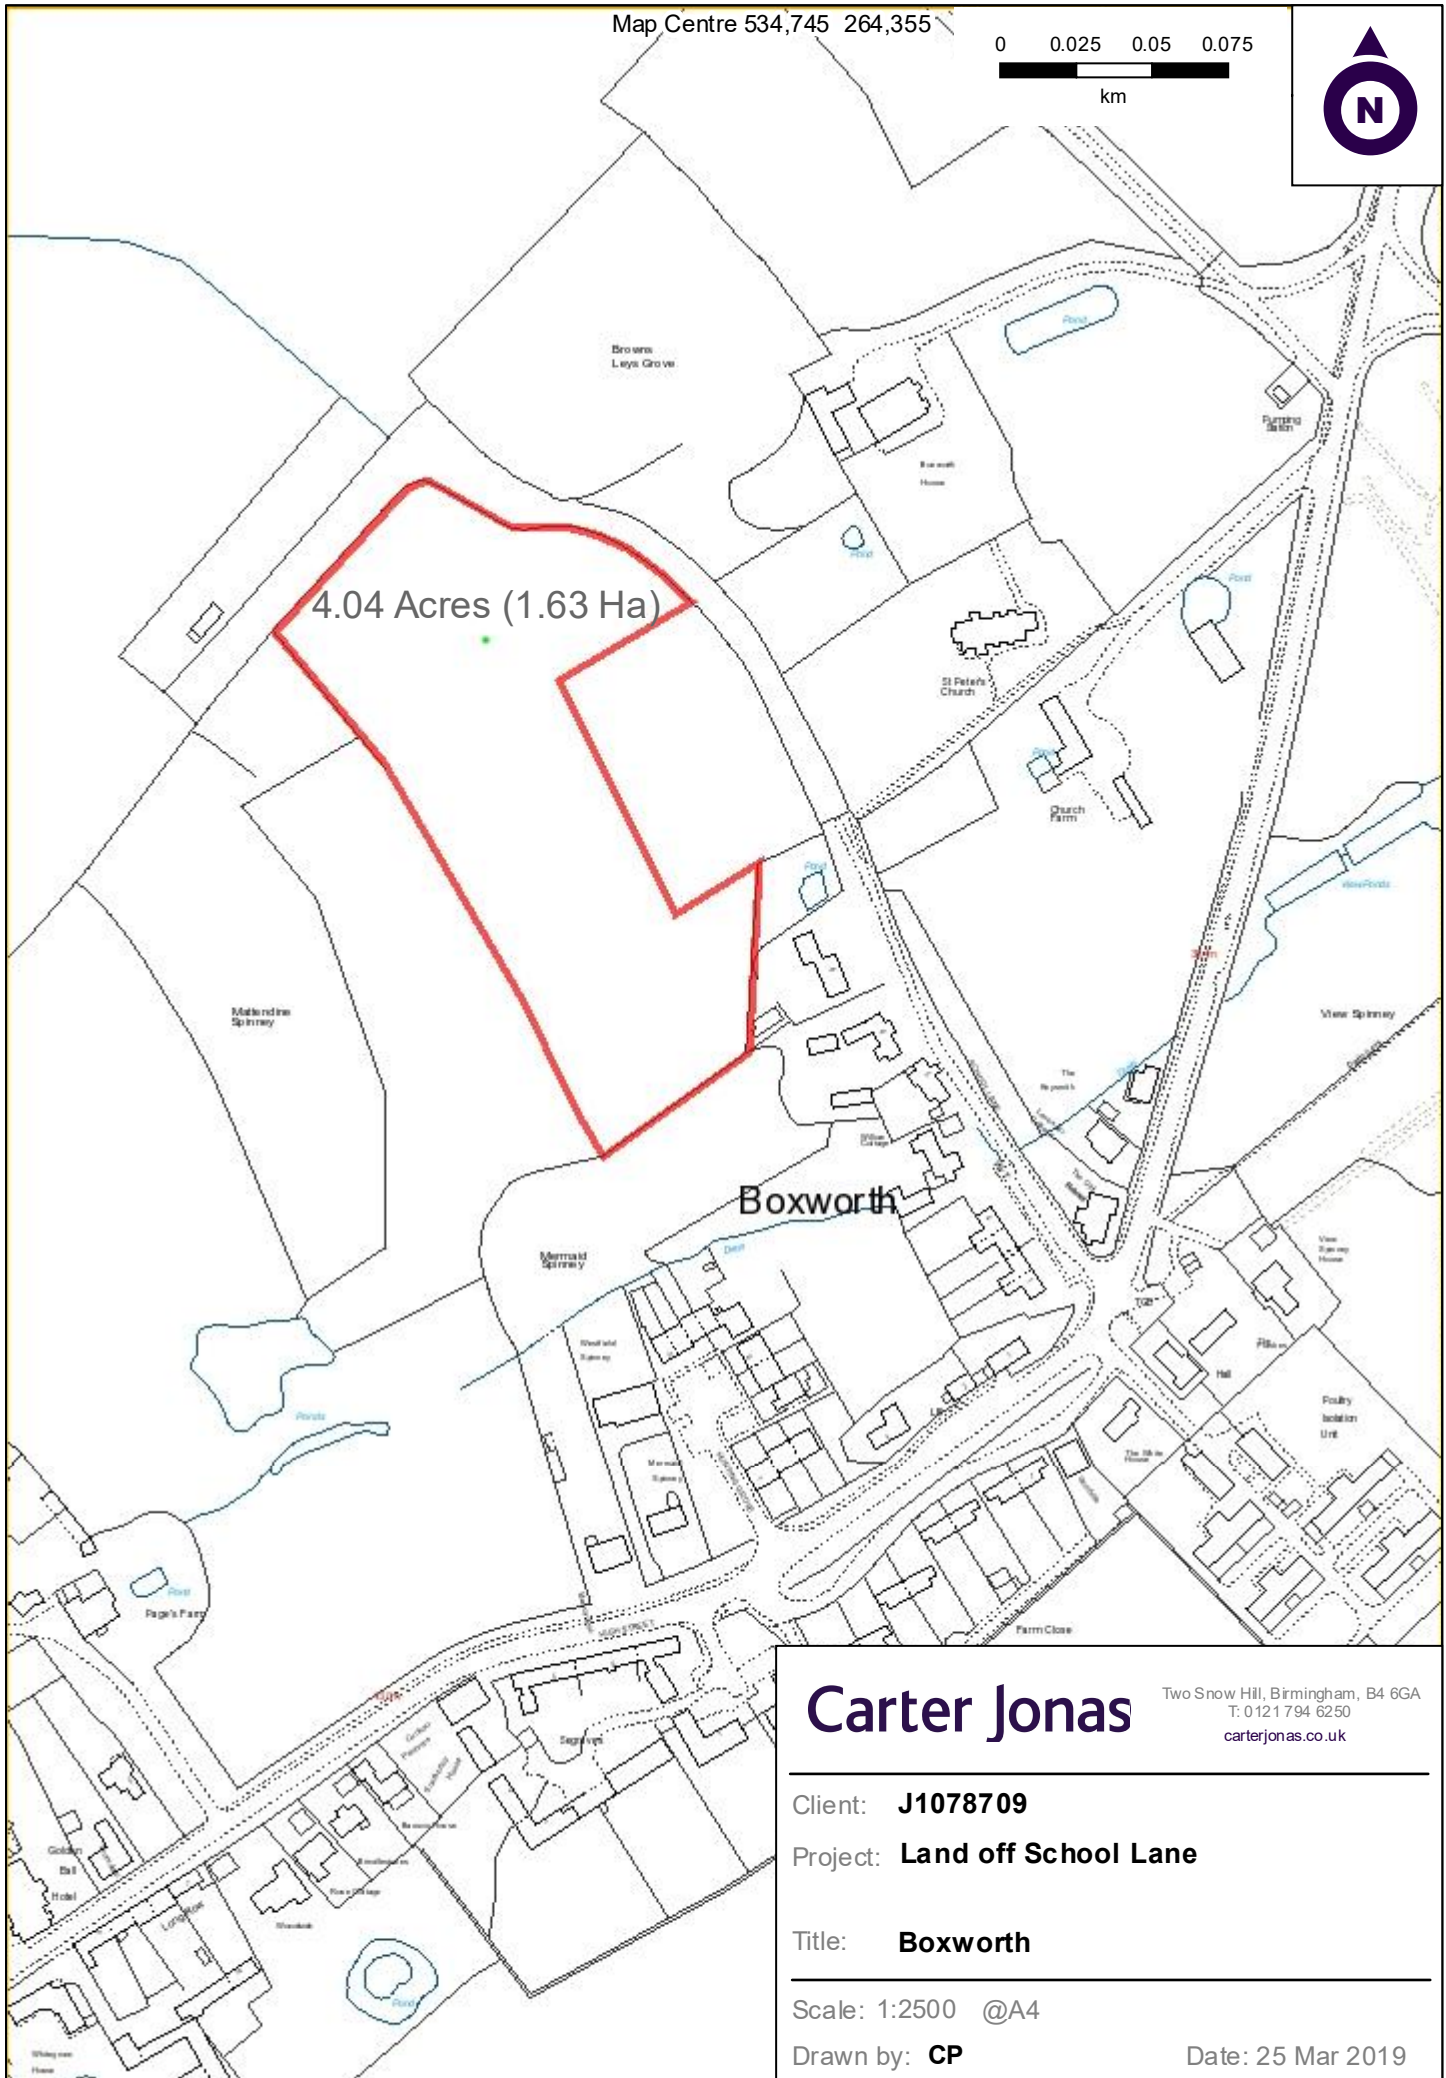

4.04 Acres (1.63 Ha)

Boxworth

# Carter Jonas

Two Snow Hill, Birmingham, B4 6GA  
T: 0 121 794 6250  
carterjonas.co.uk

Client: **J1078709**

Project: **Land off School Lane**

Title: **Boxworth**

Scale: 1:2500 @A4

Drawn by: **CP**

Date: 25 Mar 2019