
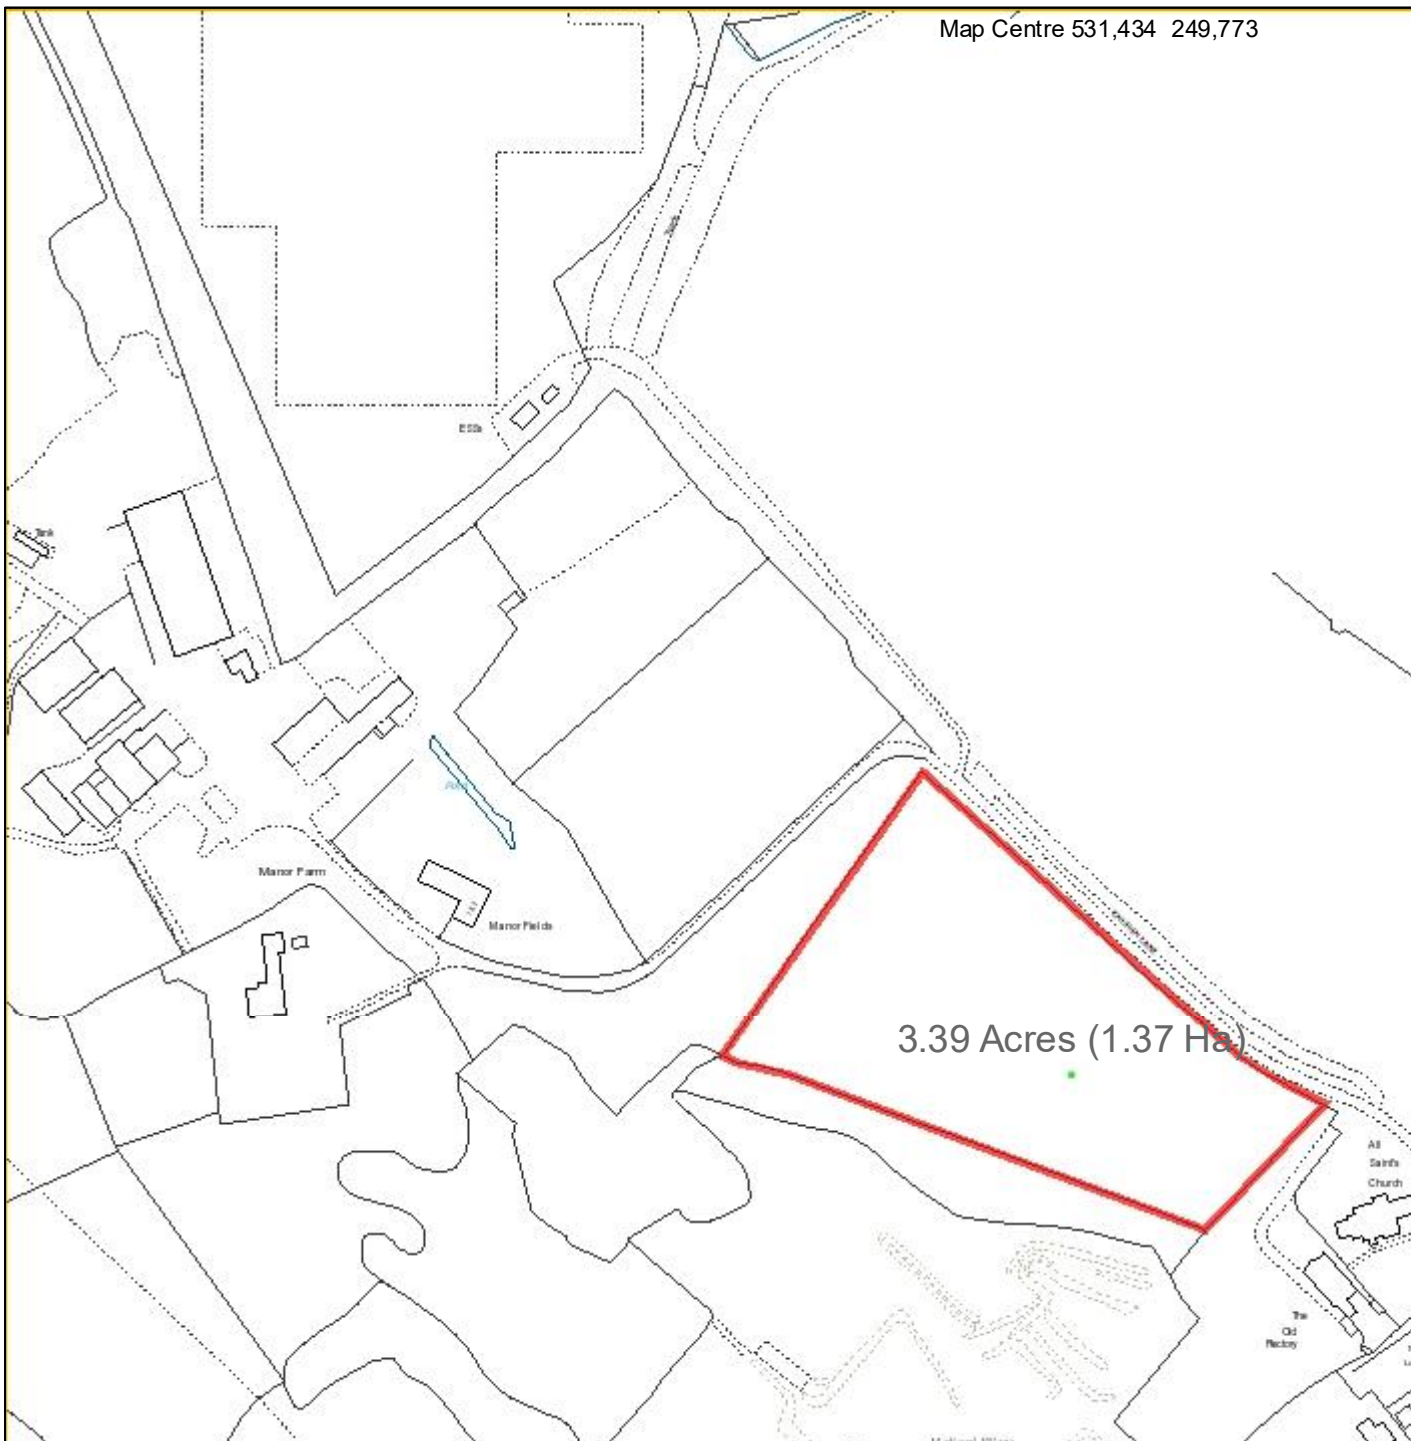


Map Centre 531,434 249,773

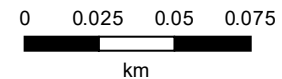

3.39 Acres (1.37 Ha)

Carter Jonas

Two Snow Hill, Birmingham, B4 6GA
T: 0121 794 6250
carterjonas.co.uk

Client: **J1078709**

Project: **Land West of Church Lane**

Title: **Croydon Glebe**

Scale: 1:2500 @A4

Drawn by: **CP**

Date: 22 Mar 2019