



Map Centre 526,784 259,681

0 10 20 30

 

Metres

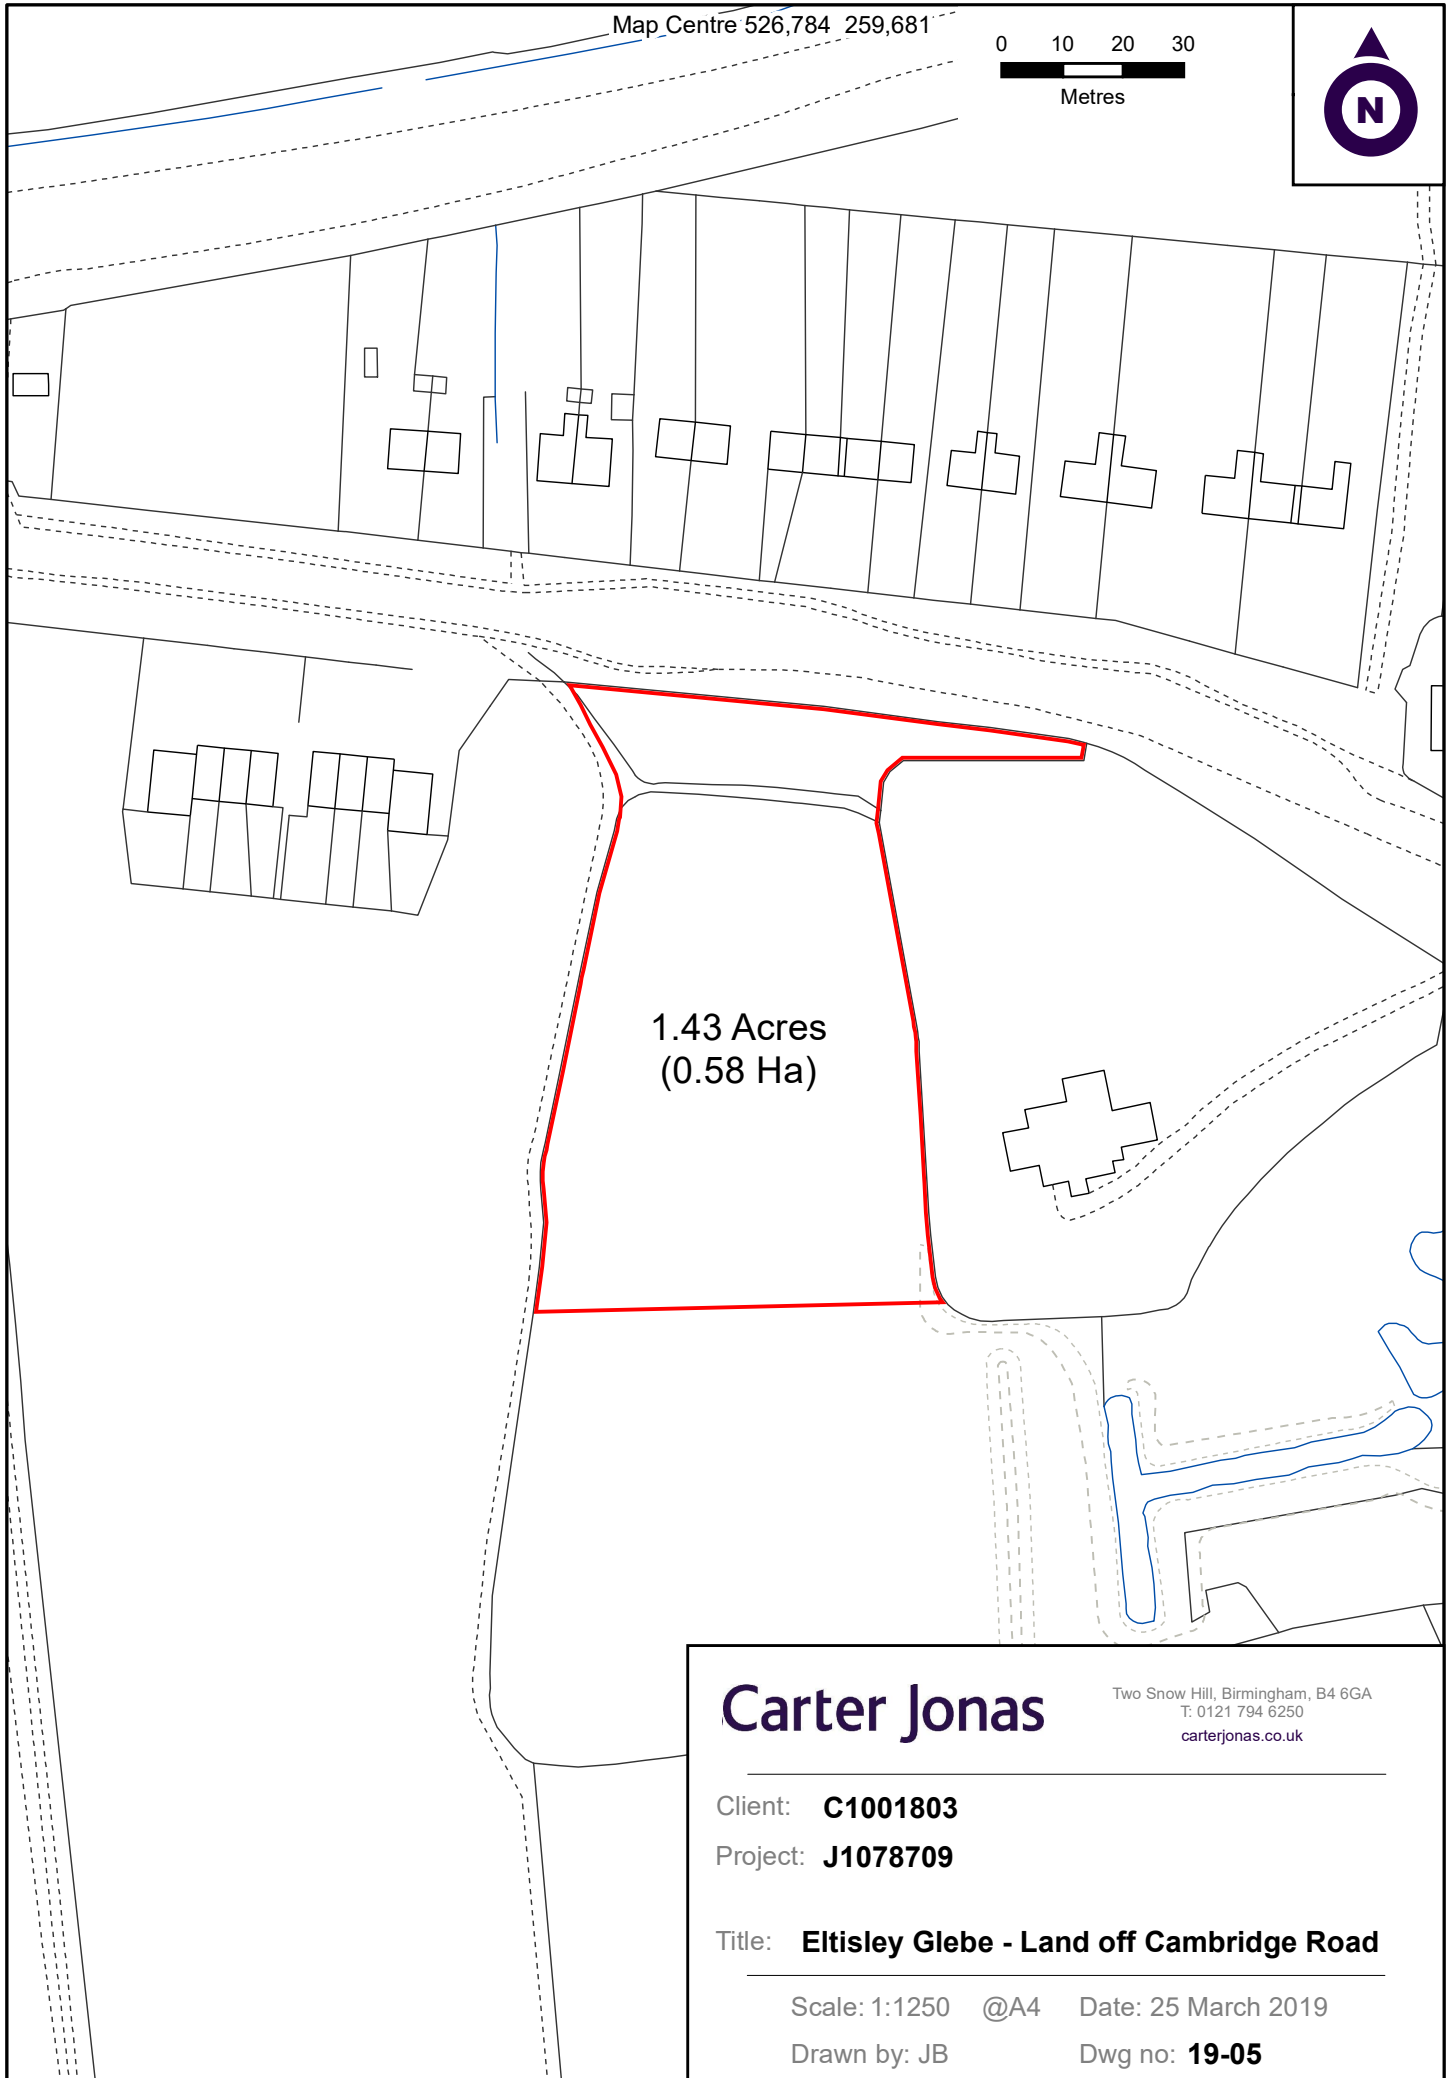

1.43 Acres  
(0.58 Ha)

# Carter Jonas

Two Snow Hill, Birmingham, B4 6GA  
T: 0121 794 6250  
carterjonas.co.uk

Client: **C1001803**

Project: **J1078709**

Title: **Eltisley Glebe - Land off Cambridge Road**

Scale: 1:1250 @A4 Date: 25 March 2019

Drawn by: JB Dwg no: **19-05**