
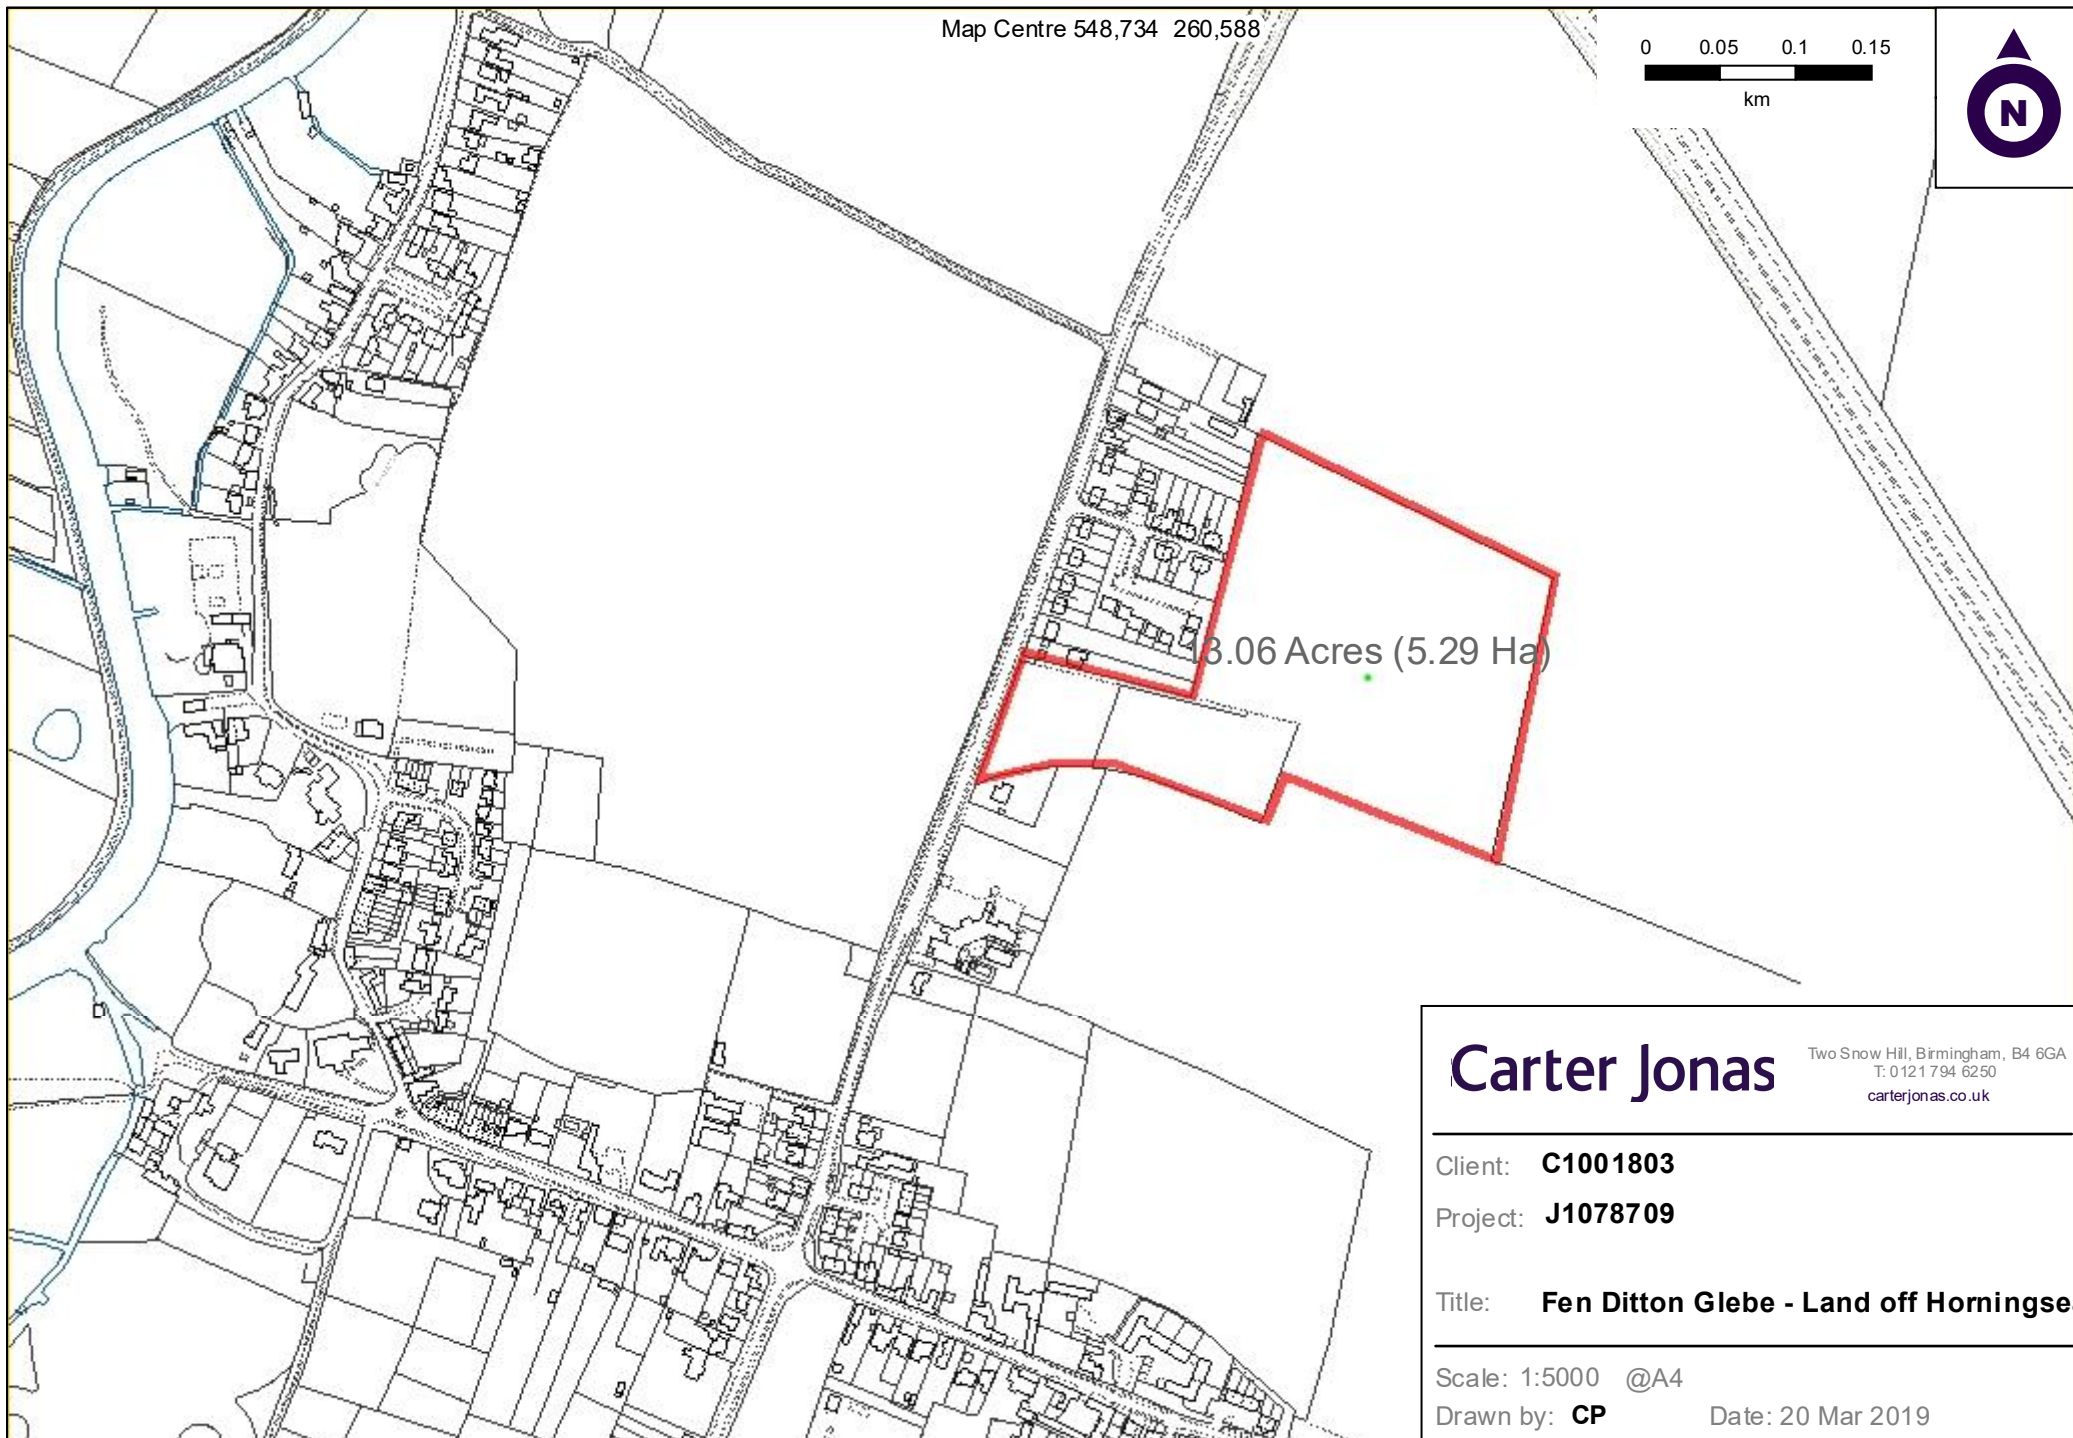


Map Centre 548,734 260,588

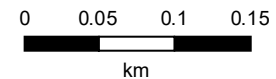

3.06 Acres (5.29 Ha)

Carter Jonas

Two Snow Hill, Birmingham, B4 6GA
T: 0121 794 6250
carterjonas.co.uk

Client: **C1001803**

Project: **J1078709**

Title: **Fen Ditton Glebe - Land off Horningsea Road**

Scale: 1:5000 @A4

Drawn by: **CP**

Date: 20 Mar 2019