


Land to the East of Cambridge Road (A10), Foxton

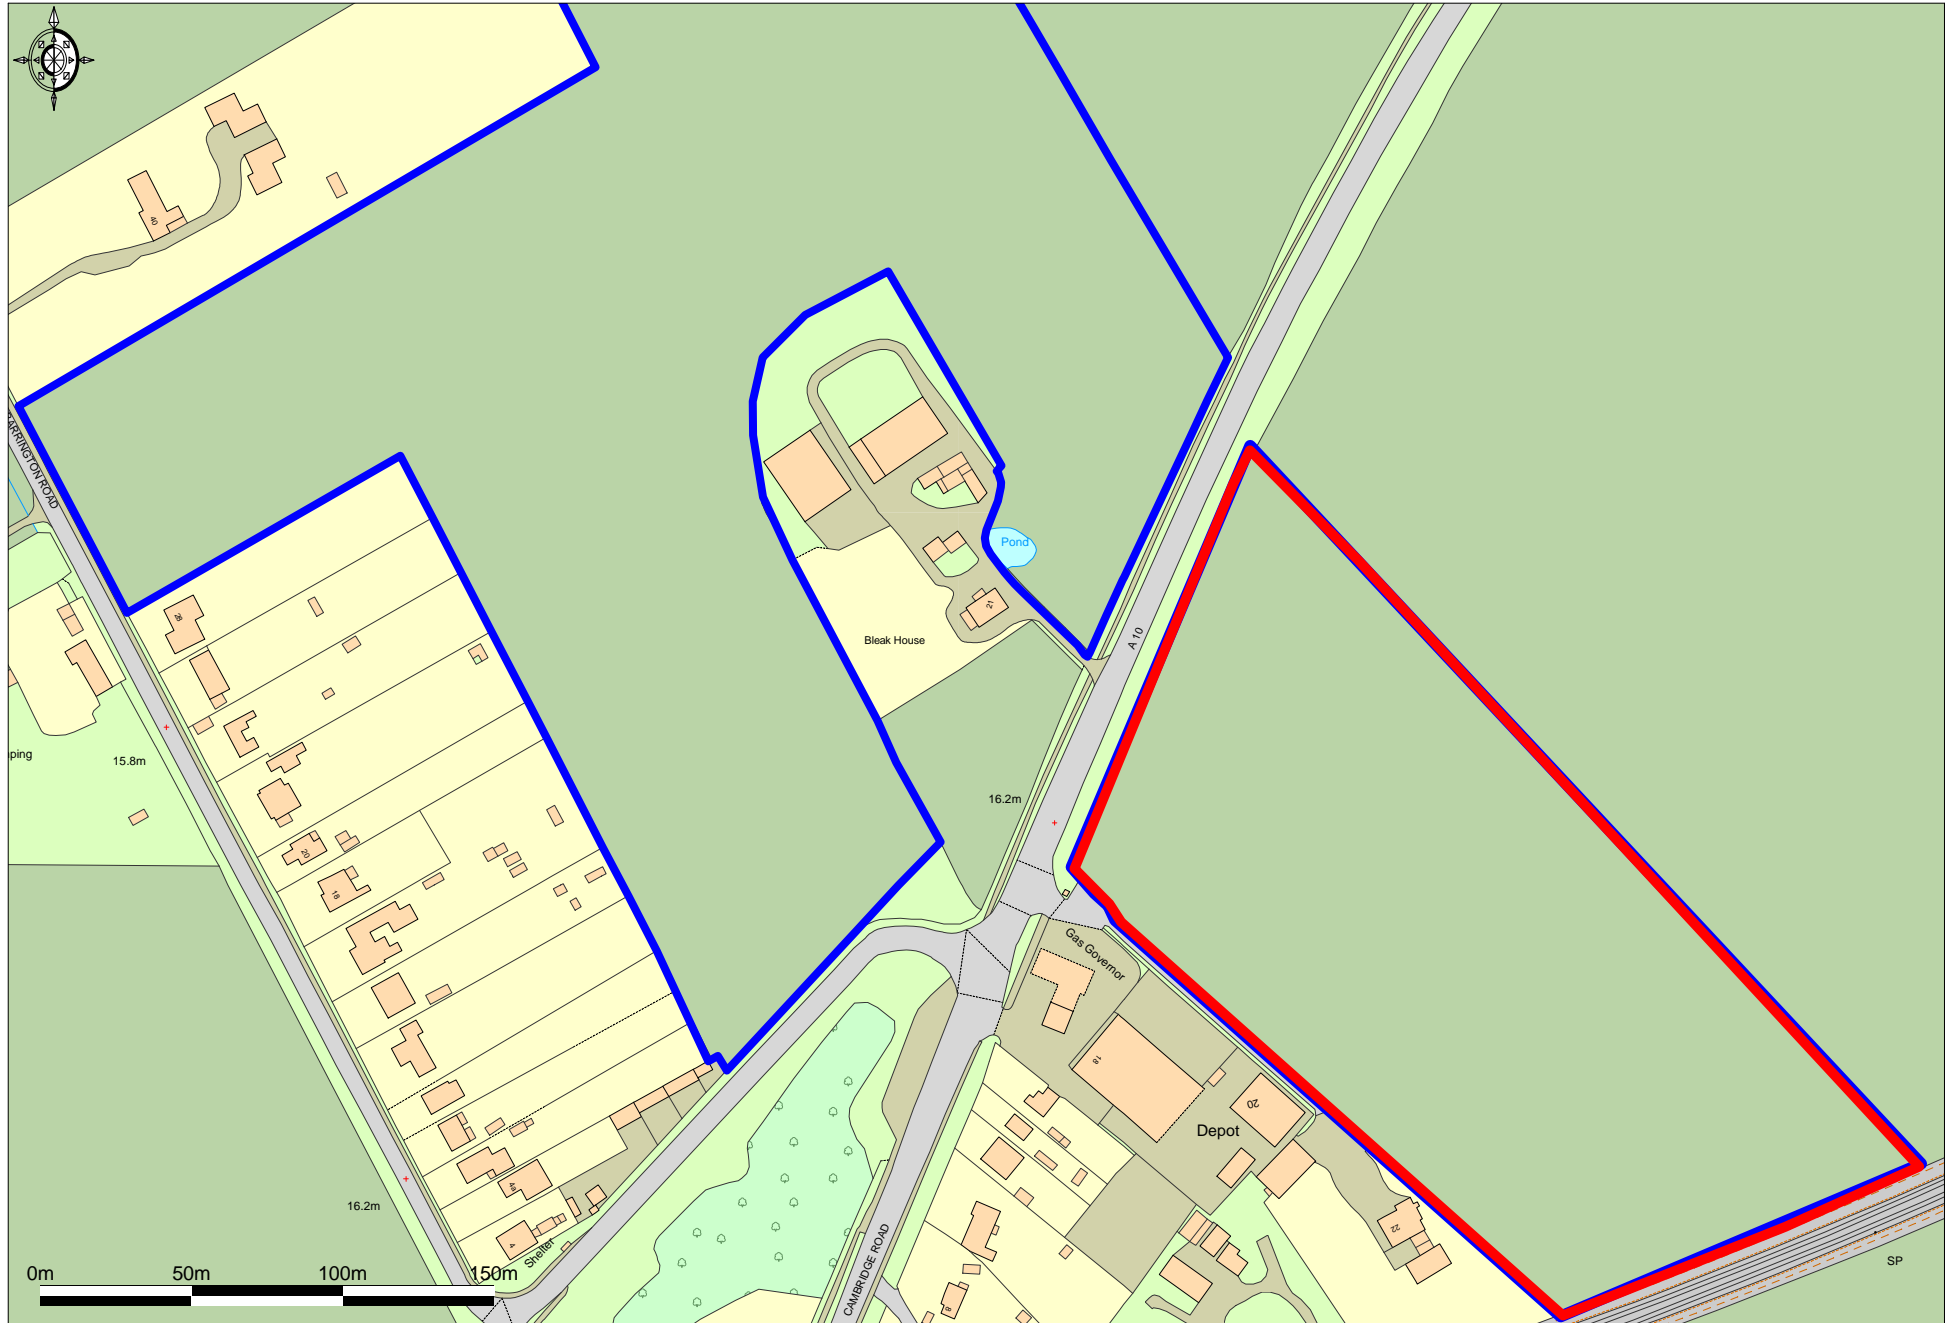

Ordnance Survey © Crown Copyright 2019. All rights reserved. Licence number 100022432. Plotted Scale - 1:2500