
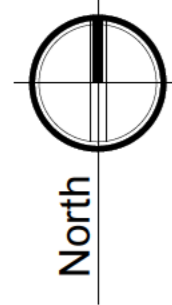


Scale: 1:1250

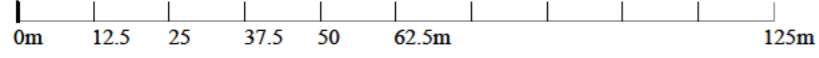

Ordnance Survey (c) Crown Copyright 2019. All rights reserved. Licence number 100022432

DO NOT SCALE FROM THIS DRAWING

THIS DRAWING AND THE BUILDING WORKS DEPICTED ARE THE COPYRIGHT OF L BEVENS ASSOCIATES ARCHITECTS LTD AND MAY NOT BE REPRODUCED OR AMENDED EXCEPT BY WRITTEN PERMISSION. NO LIABILITY WILL BE ACCEPTED FOR AMENDMENTS MADE BY OTHER PERSONS. COPYRIGHT 2019 ©.

ALL MEASUREMENTS SHOULD BE CHECKED ON SITE AND ANY DISCREPANCIES SHOULD BE REPORTED TO THE ORIGINATOR.

ALL WORKS TO COMPLY WITH CURRENT CDM REGULATIONS AS APPROPRIATE. IT IS THE CLIENT'S RESPONSIBILITY TO FULLY COMPLY WITH THE CDM 2015 REGULATIONS INCLUDING APPOINTING A PRINCIPAL DESIGNER AND PRINCIPAL CONTRACTOR FOR PROJECTS WITH MORE THAN ONE CONTRACTOR ON SITE.

NO WORKS TO COMMENCE ON SITE UNTIL ALL APPROVALS ARE CONFIRMED IN WRITING. L BEVENS ASSOCIATES ARCHITECTS LTD ACCEPTS NO LIABILITY IF THIS IS BREACHED.

IT IS THE CONTRACTORS RESPONSIBILITY TO ACCURATELY LOCATE EXISTING SERVICES PRIOR TO WORKS COMMENCING.



L Bevens Associates Architects Ltd
 The Doghouse
 10 Cricketers Way
 Chatteris
 Cambridgeshire
 PE16 6UR
 Tel: 01354 693969
 Mob: 07739 562818
 Email: enquiries@lbevens-associatesltd.co.uk
 Web: www.lbevens-associatesltd.co.uk

DRAWING STATUS: PRELIMINARY CONSTRUCTION
 PLANNING FILE COPY

CLIENT: [REDACTED]

PROJECT: Land east of Leetes Lane, Little Eversden, Cambridgeshire. CB23 1HH

DRAWING TITLE: Location Plan 'Call for Sites and Broad Locations'

SCALE: 1:1250 @ A2 DATE: March 2019 DRAWN: LB CHECKED:

DRAWING NUMBER: CH19/LBA/505/CFS-1-100 REVISION: