


Capital Park

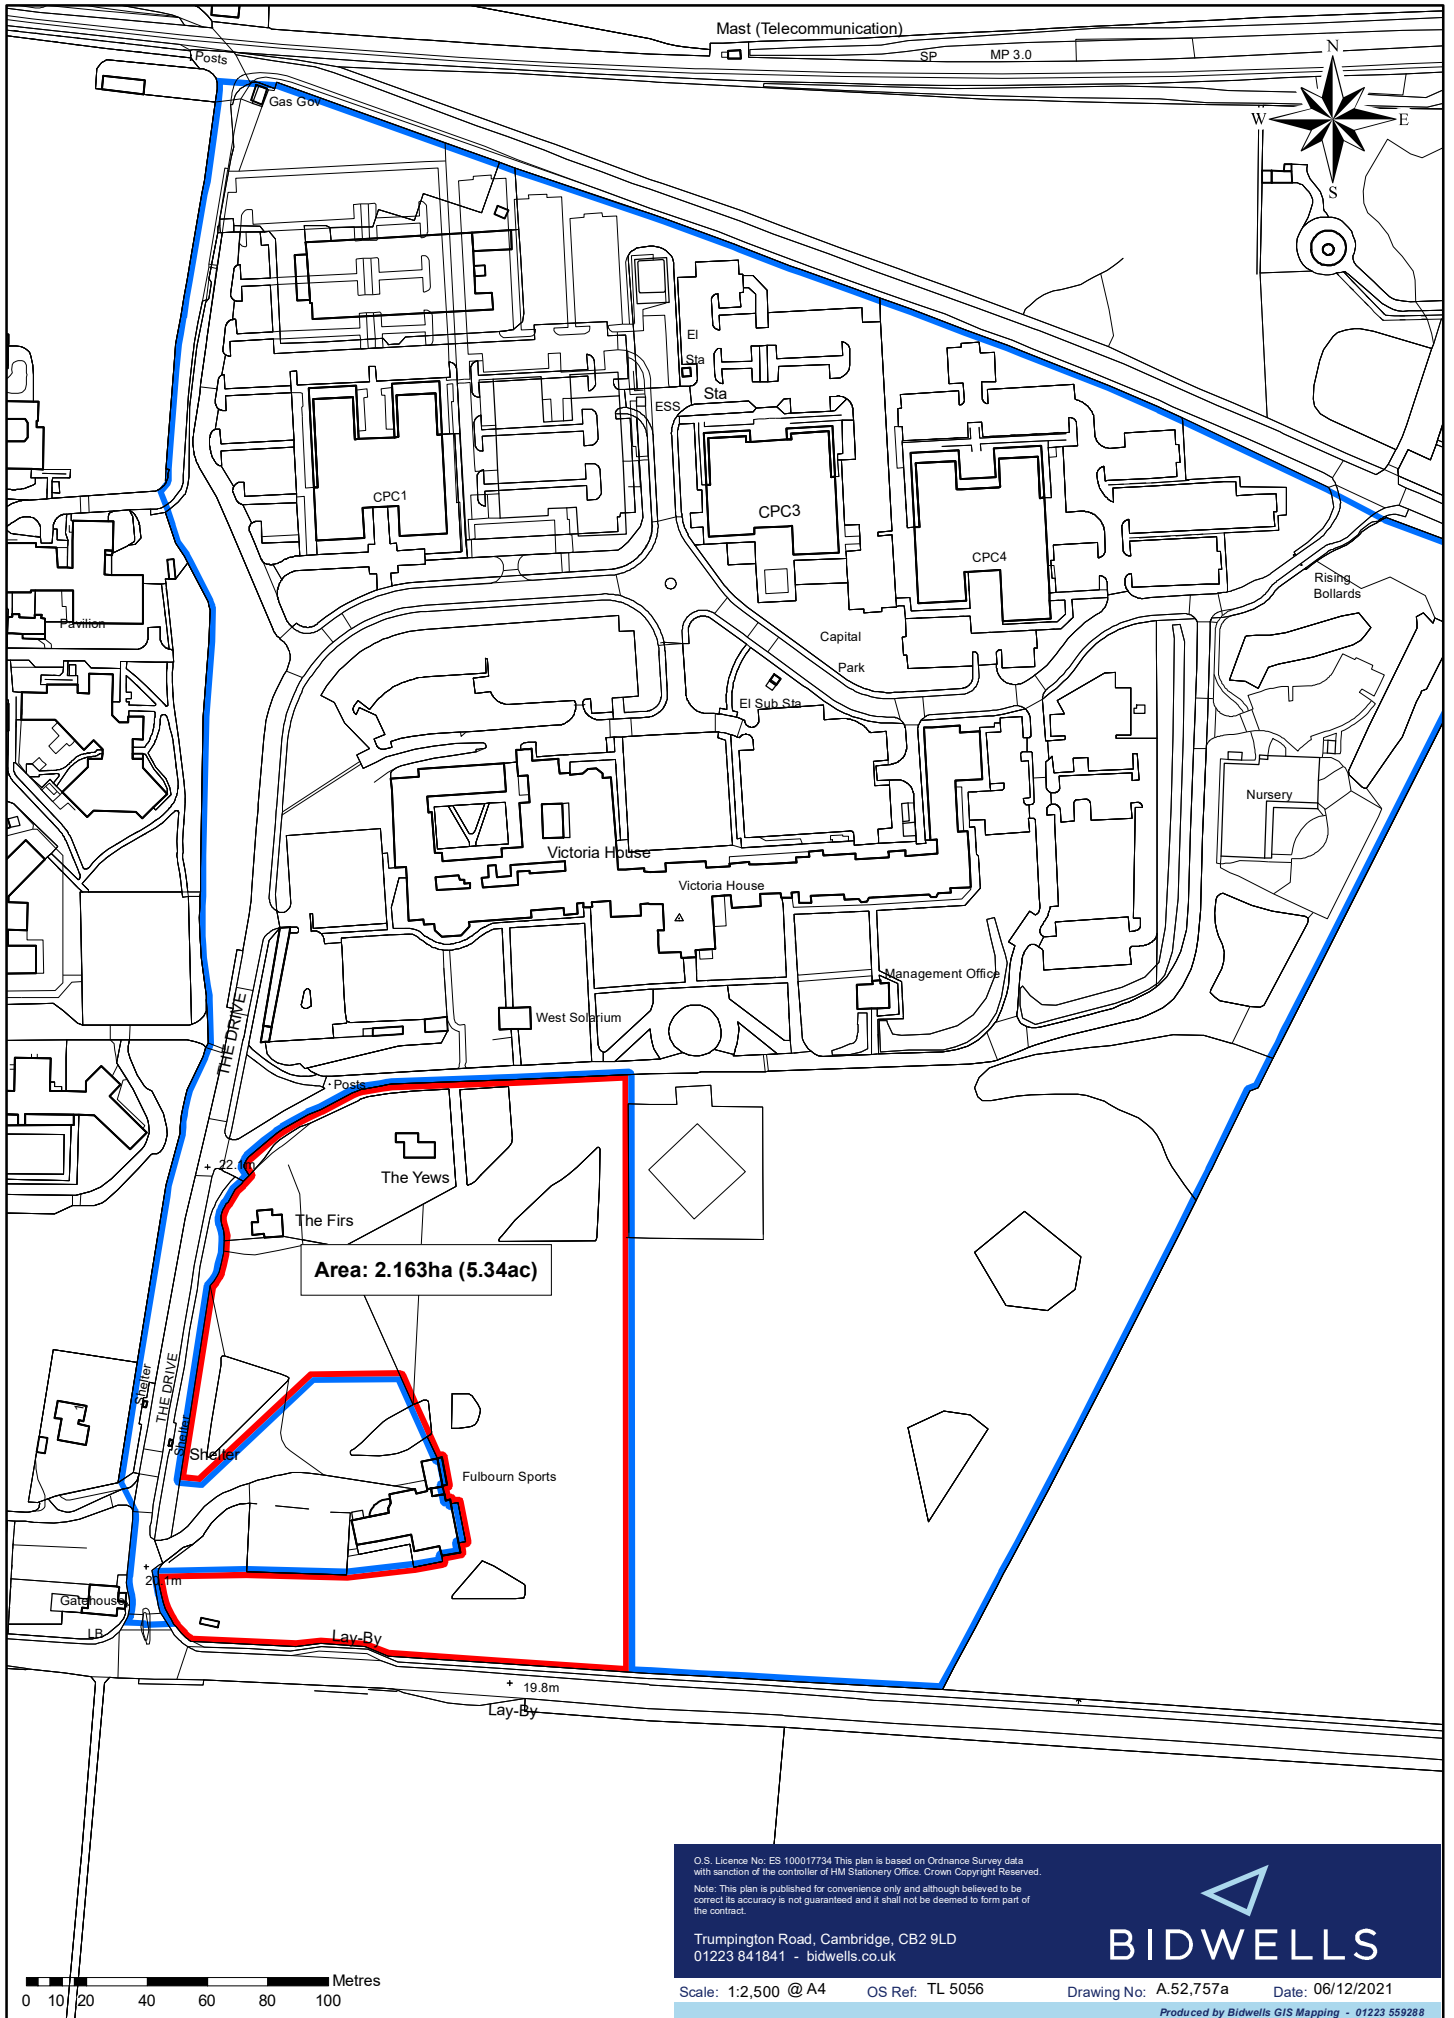

O.S. Licence No: ES 100017734 This plan is based on Ordnance Survey data with sanction of the controller of HM Stationery Office. Crown Copyright Reserved.
 Note: This plan is published for convenience only and although believed to be correct its accuracy is not guaranteed and it shall not be deemed to form part of the contract.

Trumpington Road, Cambridge, CB2 9LD
 01223 841841 - bidwells.co.uk



Scale: 1:2,500 @ A4 OS Ref: TL 5056 Drawing No: A.52.757a Date: 06/12/2021

Produced by Bidwells GIS Mapping - 01223 559288

