

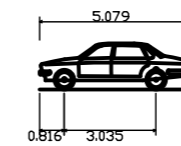



File name: \\UK\WSPGROUP\COM\CENTRAL\DATA\PROJECTS\70085865 - FEN END WILLINGHAM\03 WP\TP TRANSPORT PLANNING\02 CAD-BIM MODEL\SKETCHES\865-SK-05.DWG, printed on 21 February 2020 13:28:31, by Jakacki, Michael

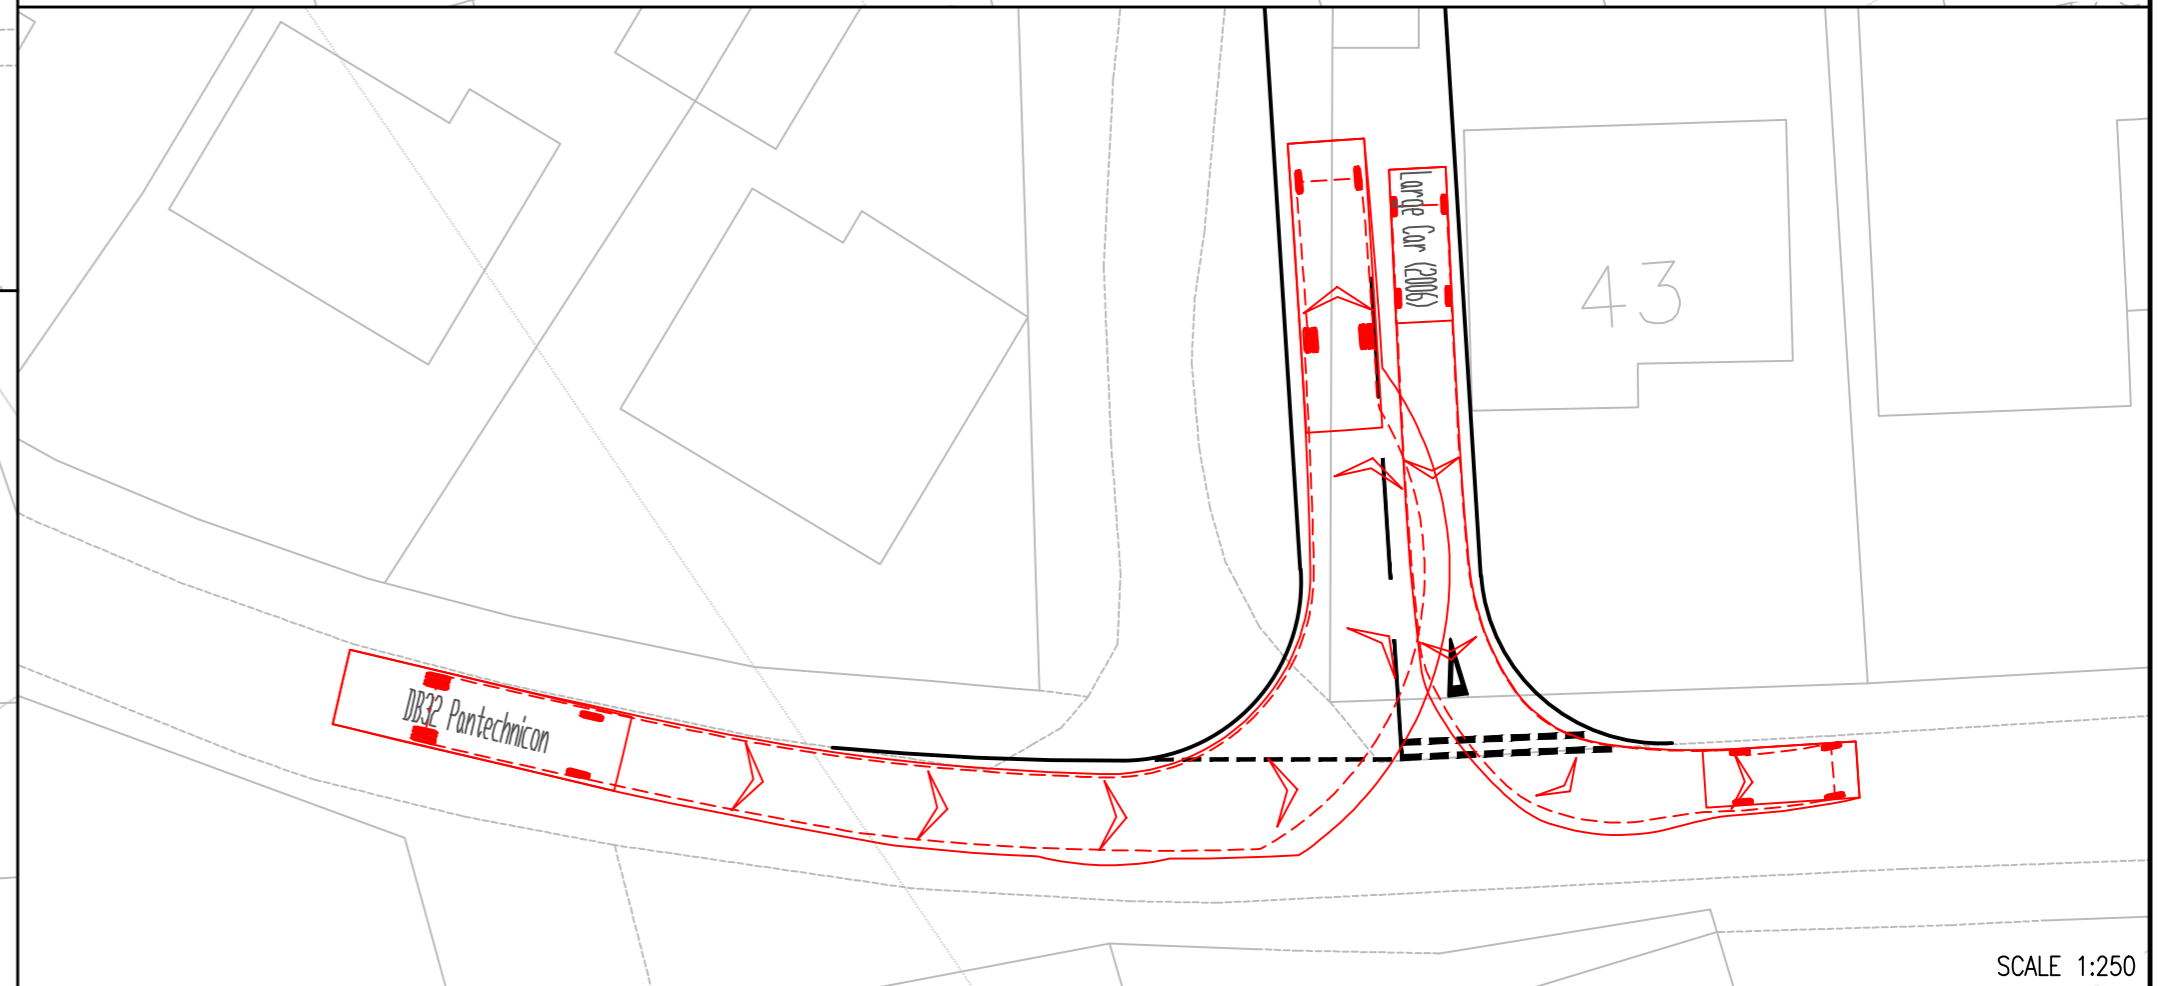

Reproduced from the Ordnance Survey map with the permission of the Controller of Her Majesty's Stationary Office. Licence no. 100048755. Crown copyright reserved.

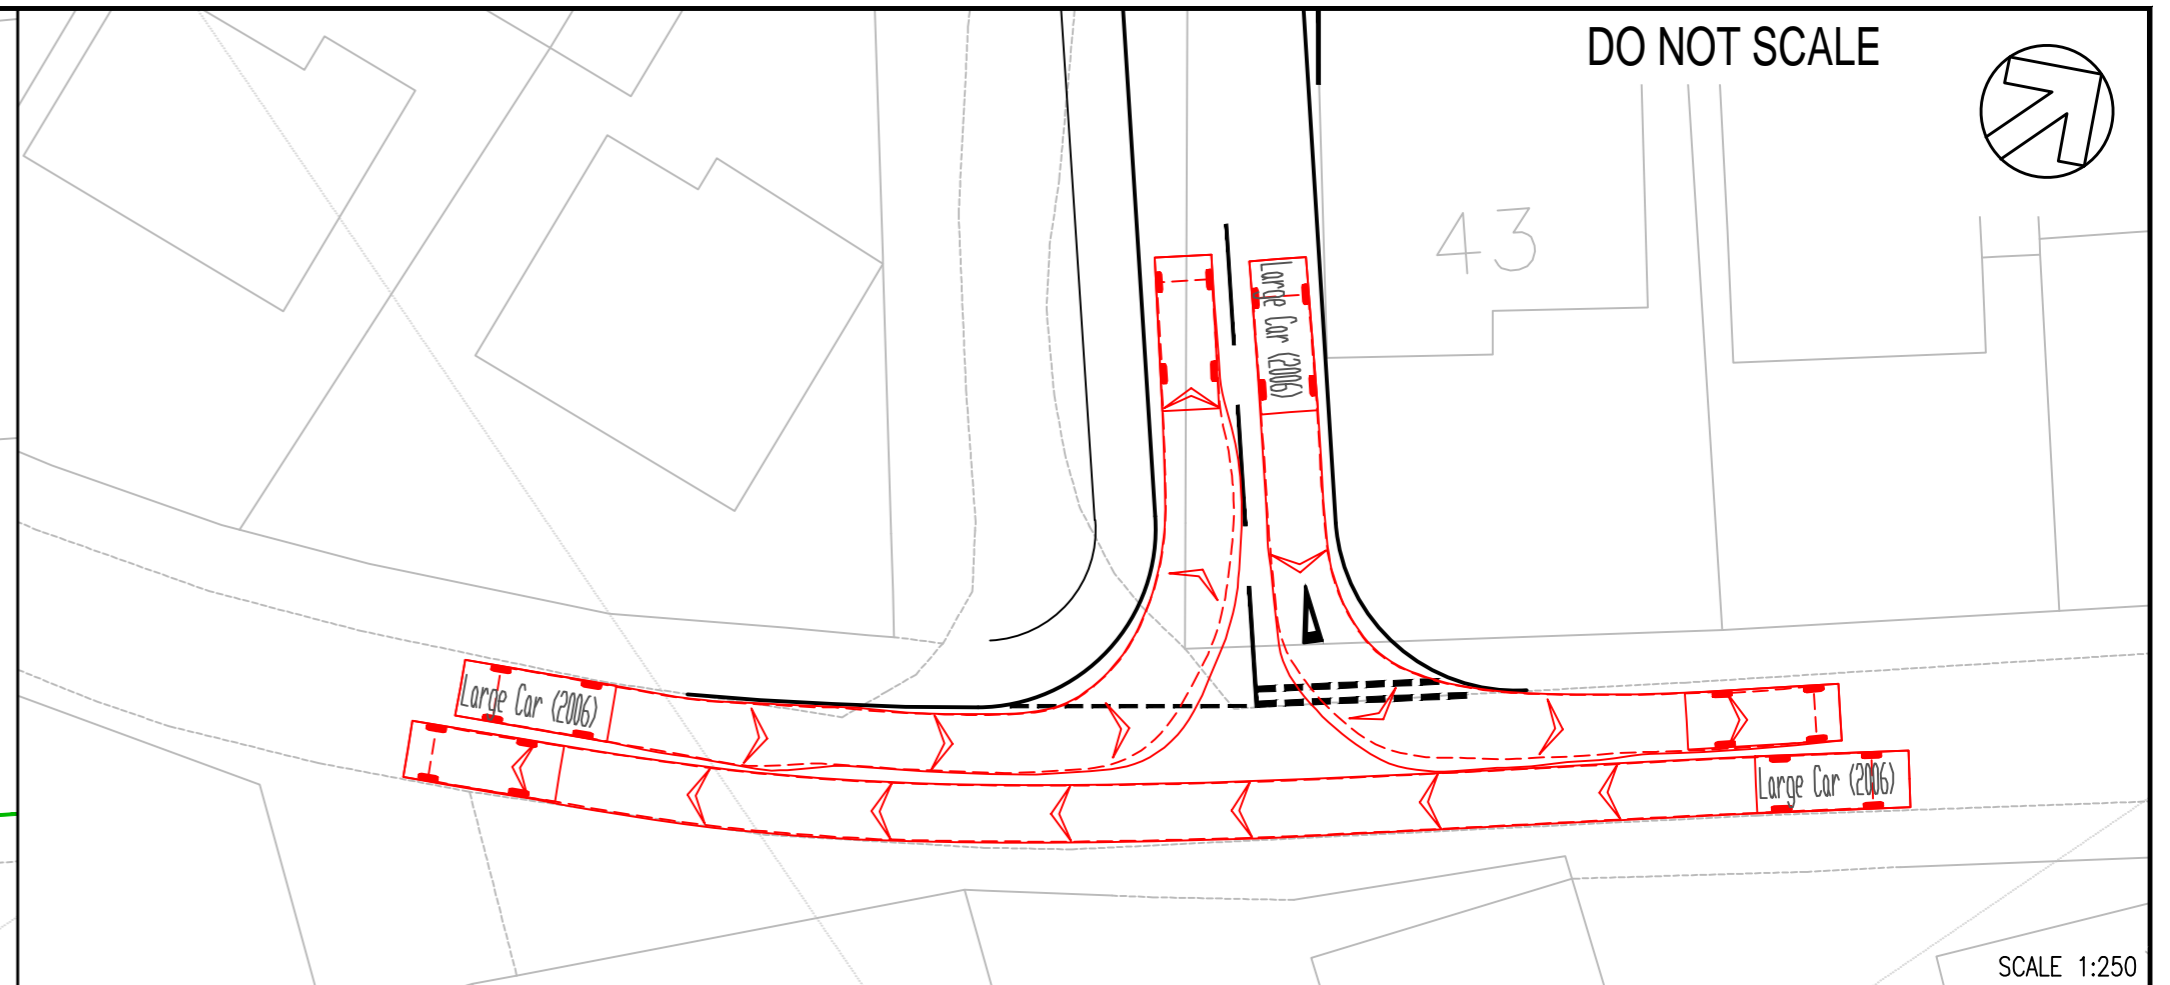

Large Car (2006)
Overall Length 5.079m
Overall Width 1.872m
Overall Body Height 1.525m
Min Body Ground Clearance 0.310m
Max Track Width 1.831m
Lock to lock time 4.00s
Kerb to Kerb Turning Radius 5.900m

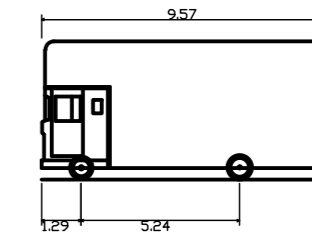

DB32 Pantechicon
Overall Length 9.570m
Overall Width 5.220m
Overall Body Height 4.571m
Min Body Ground Clearance 0.383m
Max Track Width 2.300m
Lock to lock time 6.00s
Kerb to Kerb Turning Radius 10.450m

P01	14/02/2020	JEY	FIRST ISSUE	M	M
REV	DATE	BY	DESCRIPTION	CHK	APP
S0 - WORK IN PROGRESS					

wsp

Unit 9 The Chase
John Tate Road
Foxholes Business Park
Hertford
SG13 7NN, UK

T+ 44 (0) 1992 526 000
F+ 44 (0) 1992 526 001
wsp.com

CLIENT:	LANDHOLD CAPITAL
ARCHITECT:	----

PROJECT:	FEN END, WILLINGHAM
TITLE:	PROPOSED ACCESS REVIEW OPTION 5

SCALE @ A2:	SEE DRAWING	CHECKED:	MJ	APPROVED:	MJ
PROJECT No:	70085865	DESIGNED:	---	DRAWN:	JEY
DATE:	February 20	DATE:	February 20	REV:	P01
DRAWING No:	8565-SK-05				© WSP UK Ltd