
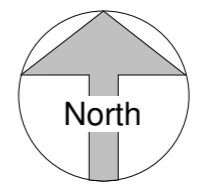


1 Location Plan.
1 : 1250

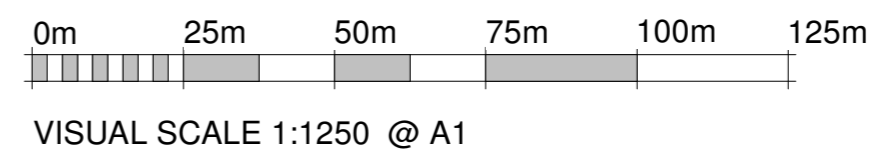

Rev. No.	Revision Description	Revision Date
	Revision	

FEASIBILITY

Status:
 Dimensions, areas and levels where given are only approximate and subject to site survey. All dimensions are to be checked on site. Figured dimensions only are to be taken from this drawing. This drawing is to be read in conjunction with all relevant consultants and/or specialists drawings/documents and any discrepancies or variations are to be notified to the Architect before the affected work commences. This drawing is copyright and remains the property of the Architects.

ARCHITECTS
 REGISTERED QUALIFIED ARCHITECTS / HERTFORDSHIRE
 telephone: 01462 453931
 email: info@croearchitects.co.uk
 web: www.croearchitects.co.uk

Project:
 Rose Villa
 Gamlingay
 SG19 3LL

Client:
 ROJO

Drawing name:
 Feasibility option 1. Location Plan

Scale: 1 : 1250 at A2	Drawing number	Rev.
Date: 04-25	23040 - 2002	
Drawn by: Author		