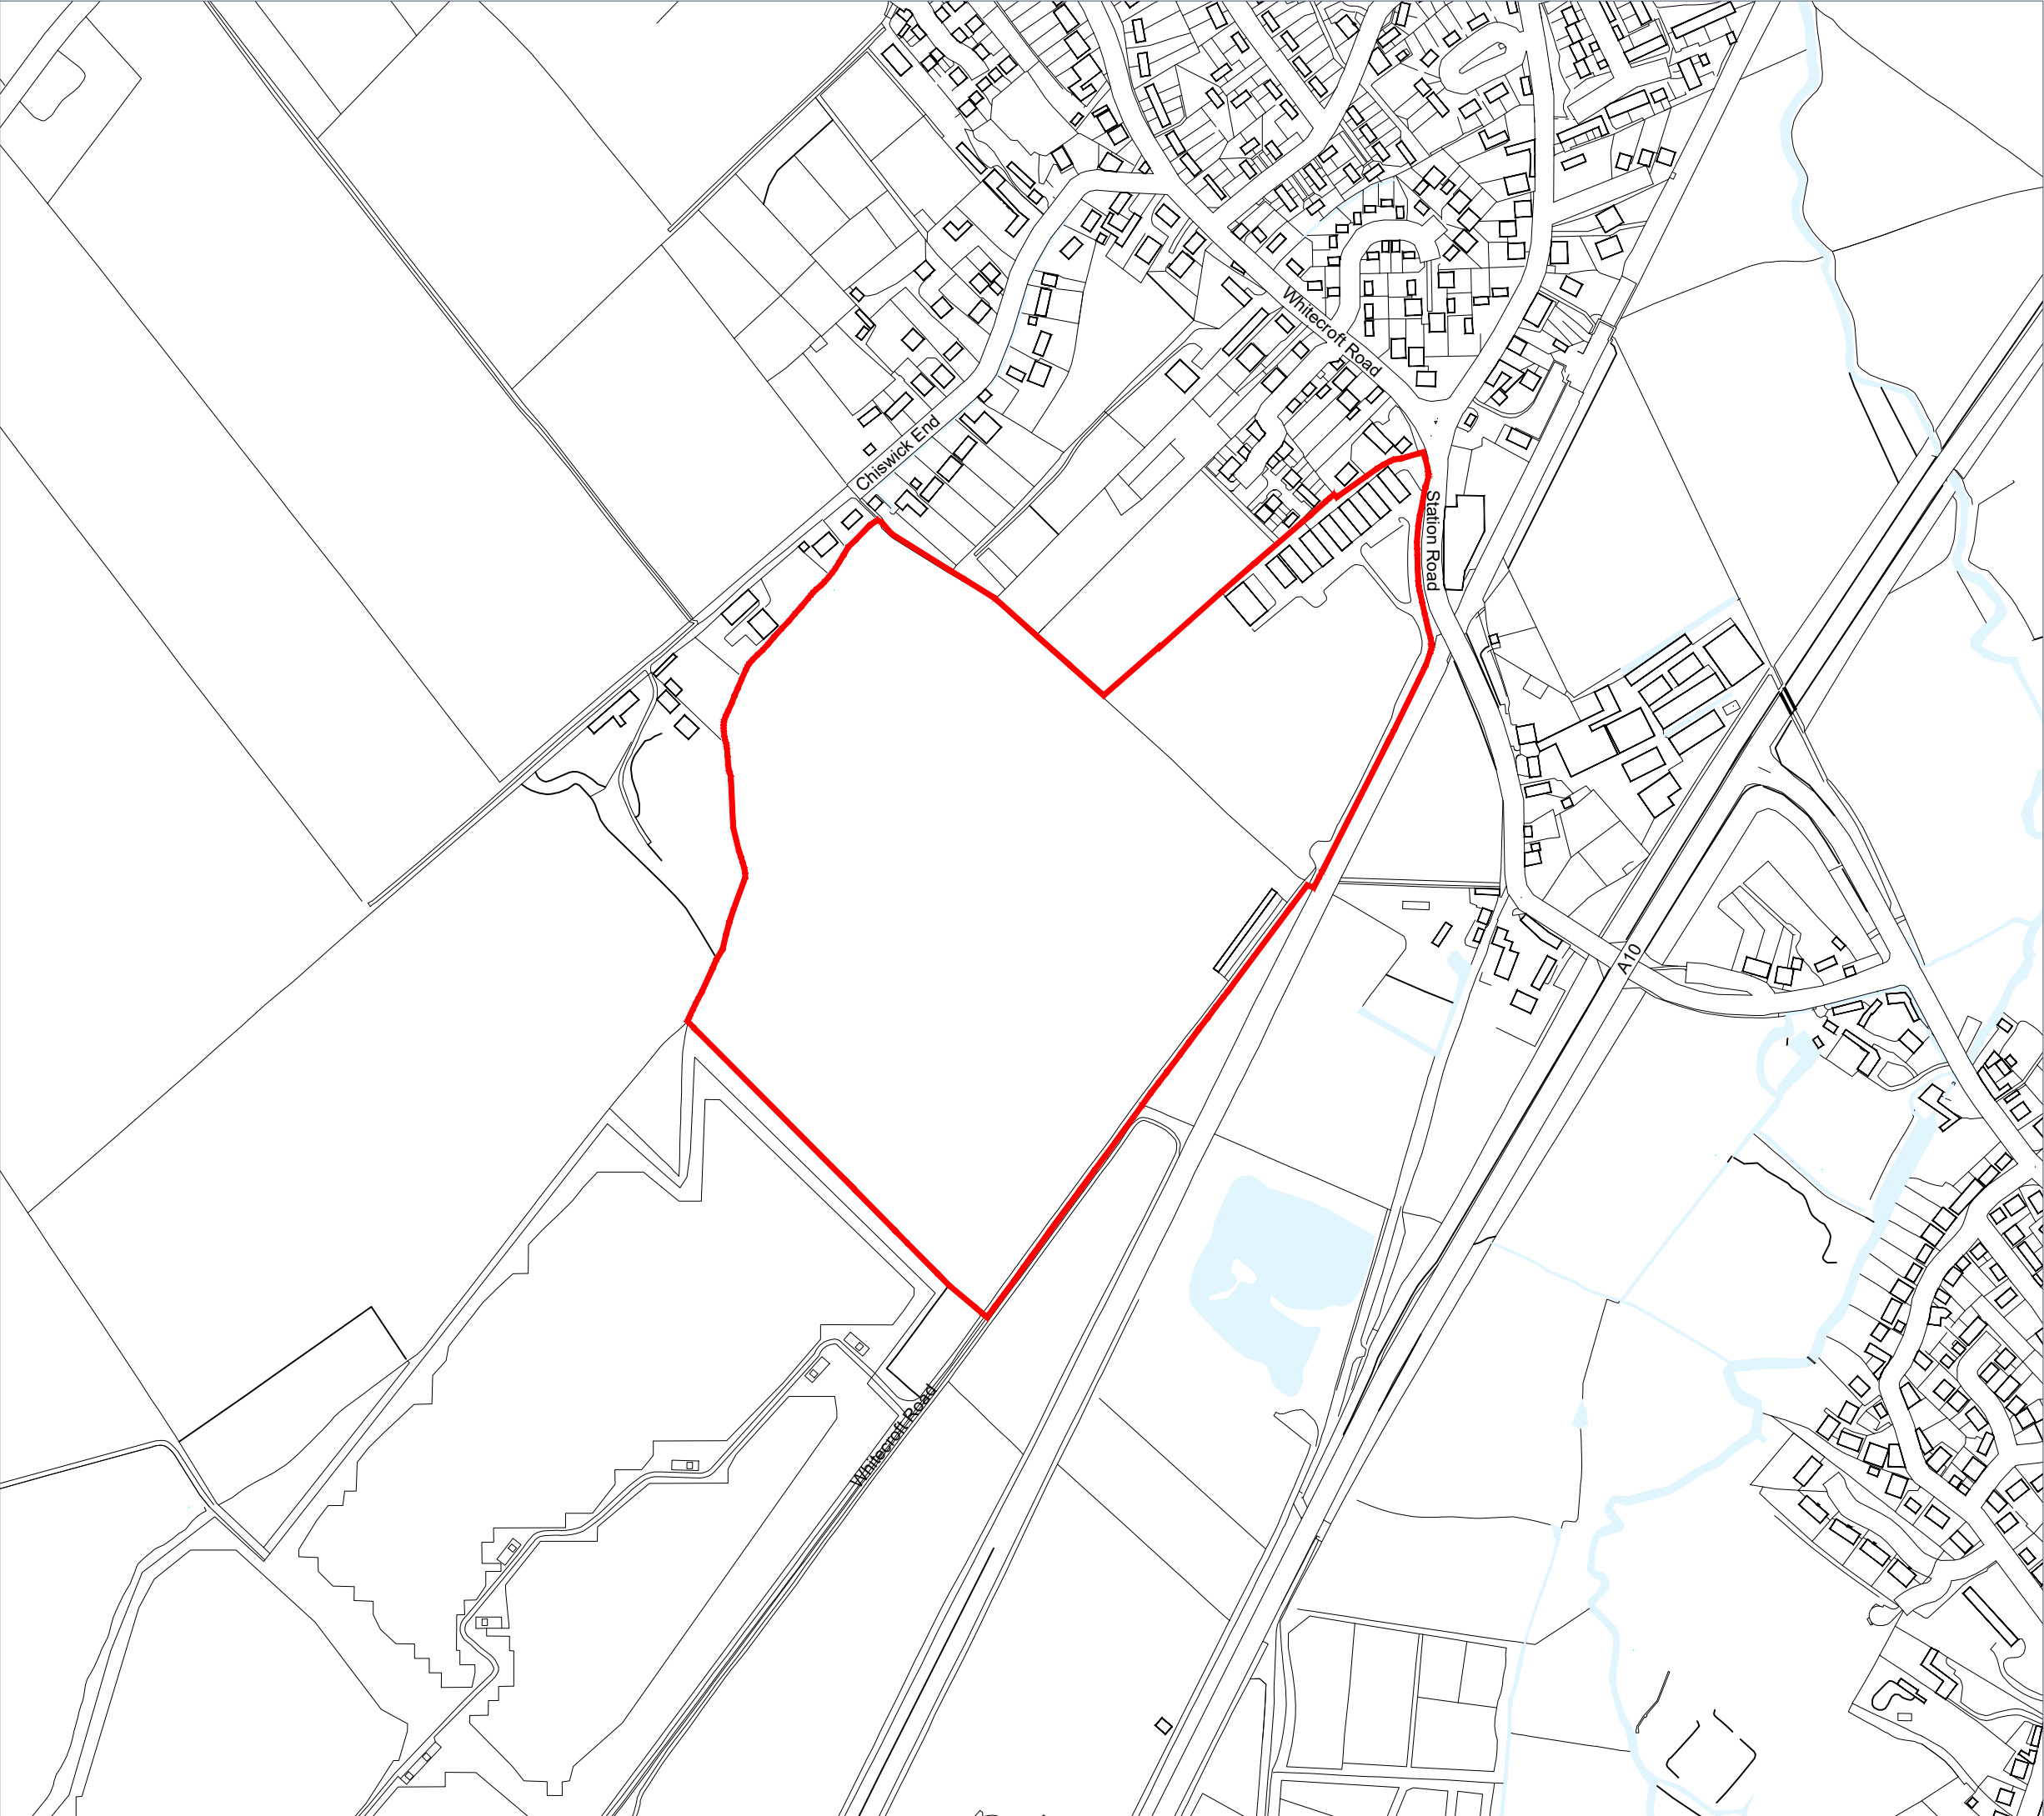


Project
Station Road, Meldreth

Drawing Title
Site Location Plan

Date
01/12/2023

Scale
1:5,000 at A3

Drawn by

MR

Check by

SR

Project No
1415

Drawing No
001

Revision
-