



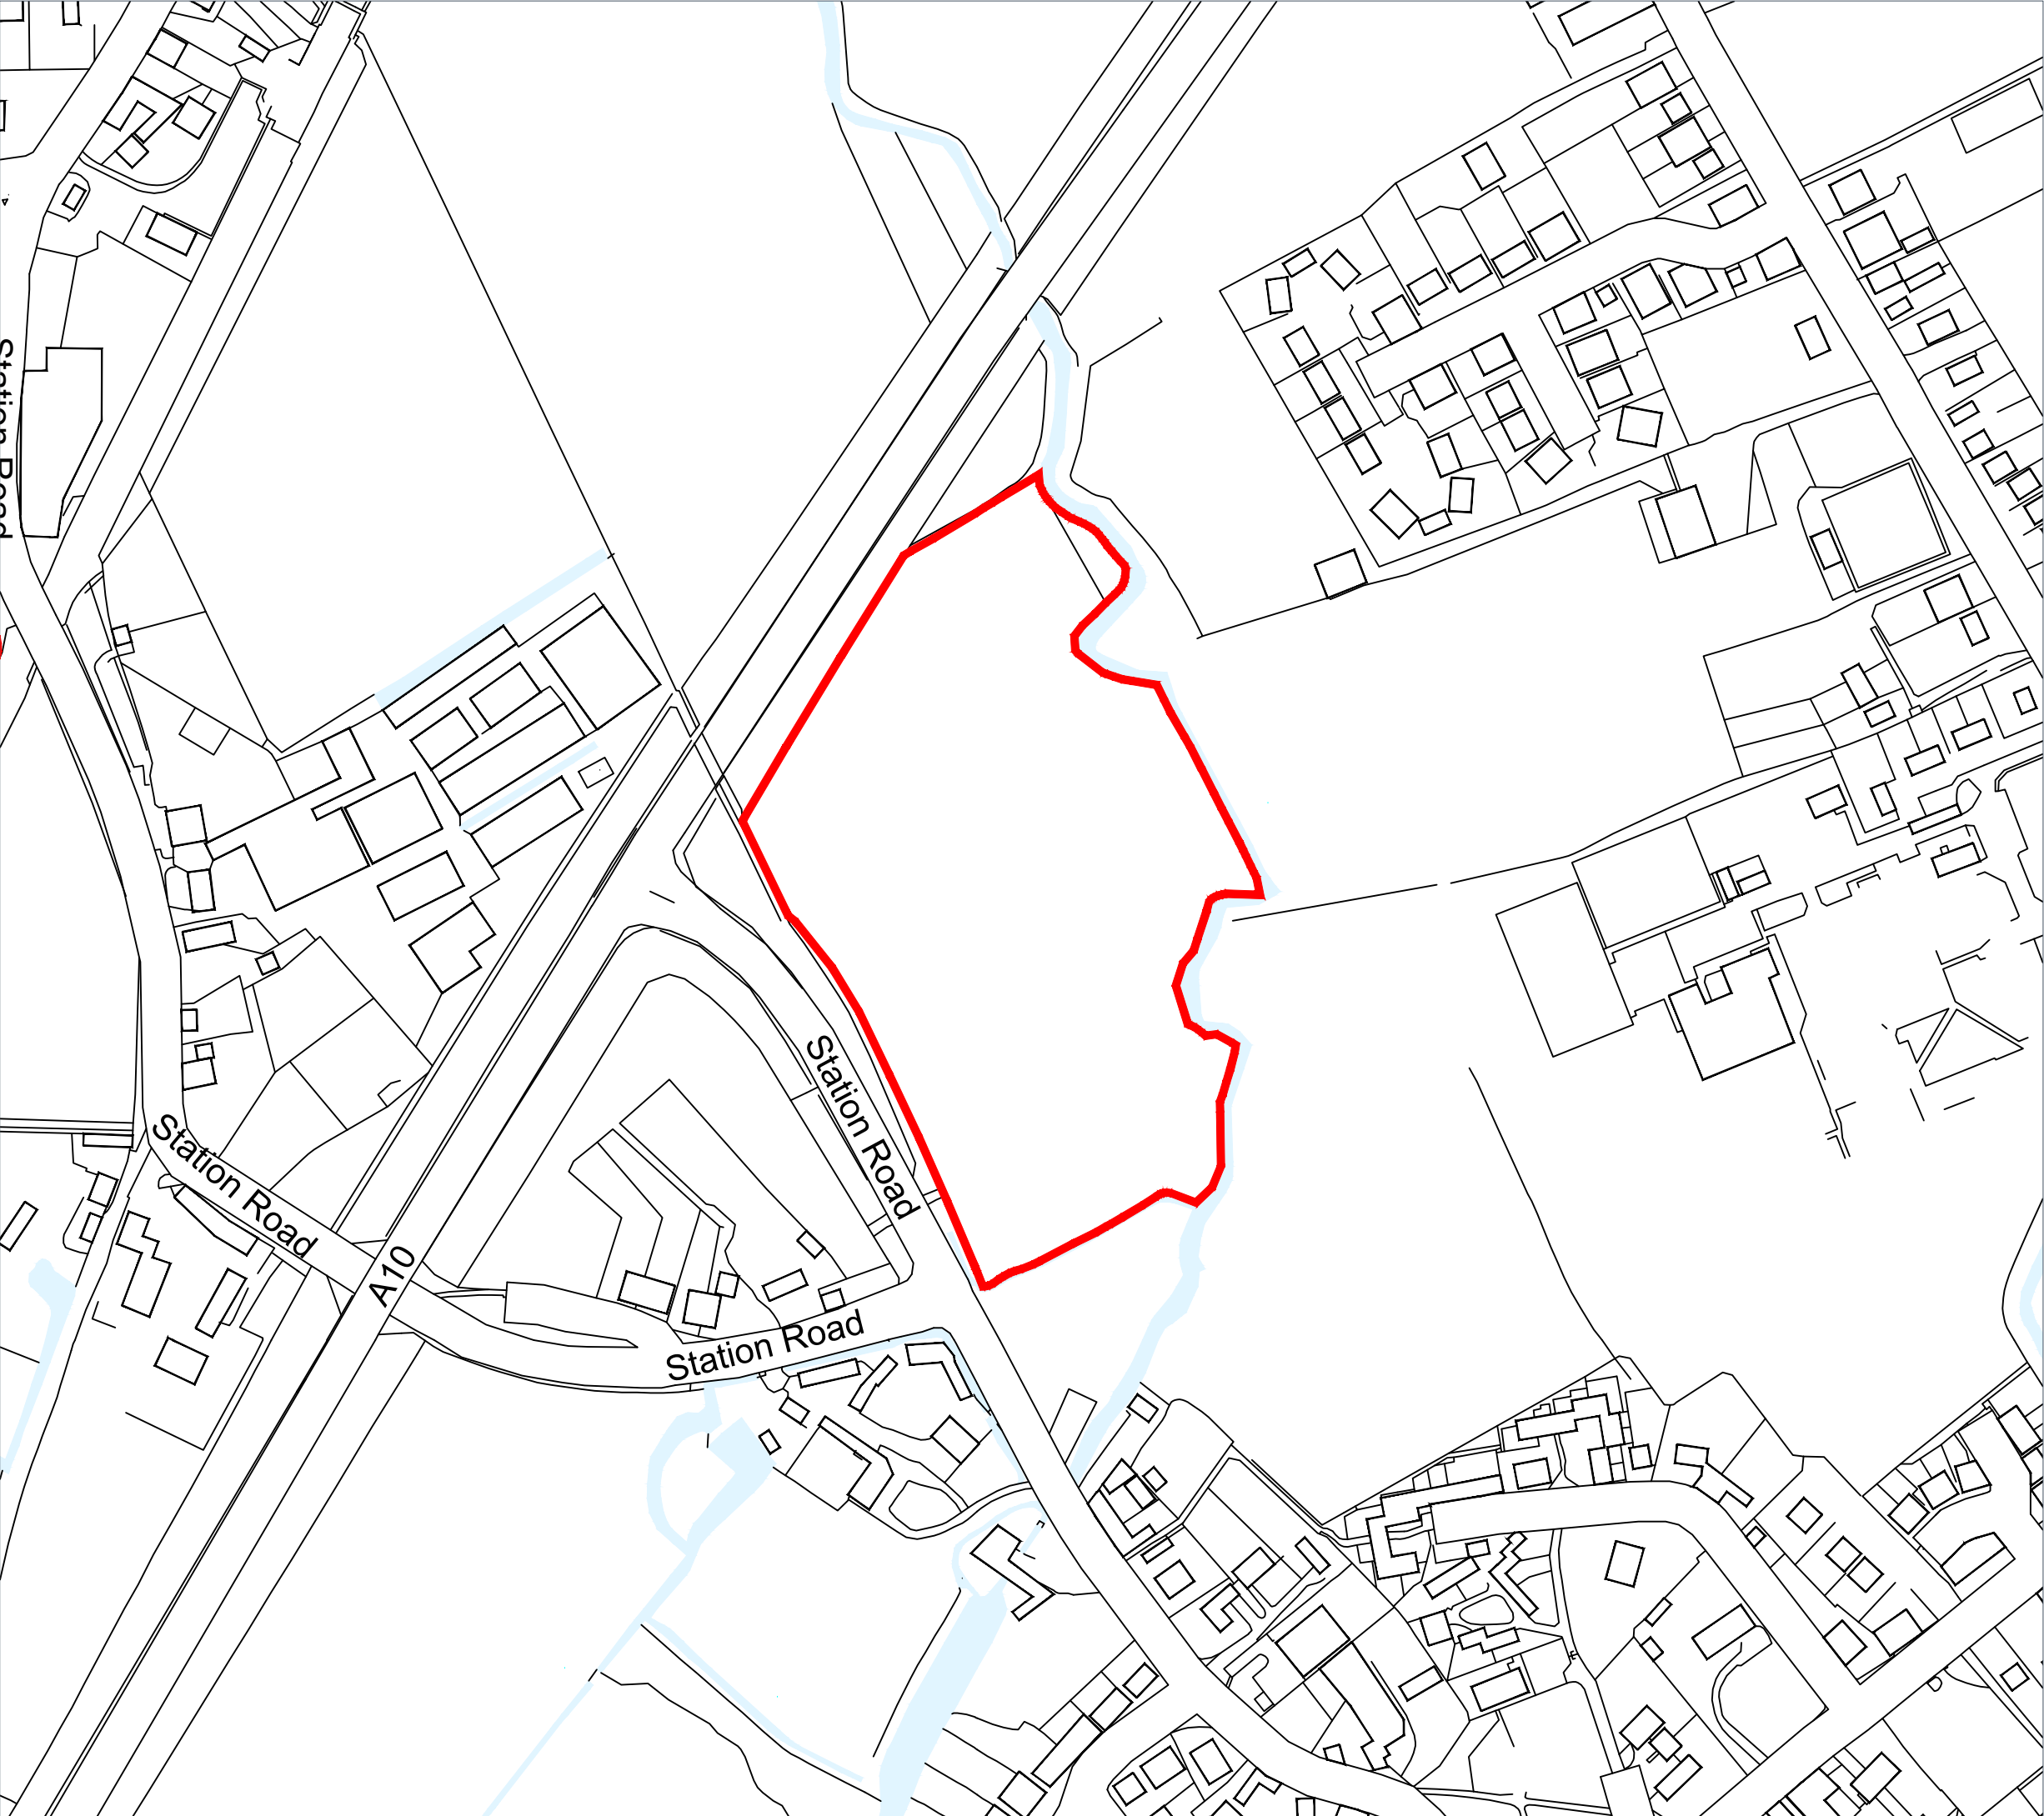

 Site boundary

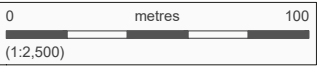

Project
South East of the A10/
Land East of Station Rd
Drawing Title
Site Location Plan

Date 05/03/2025	Scale 1:2,500 at A3	Drawn by JB	Check by SR
Project No 1415	Drawing No 001-02	Revision -	