


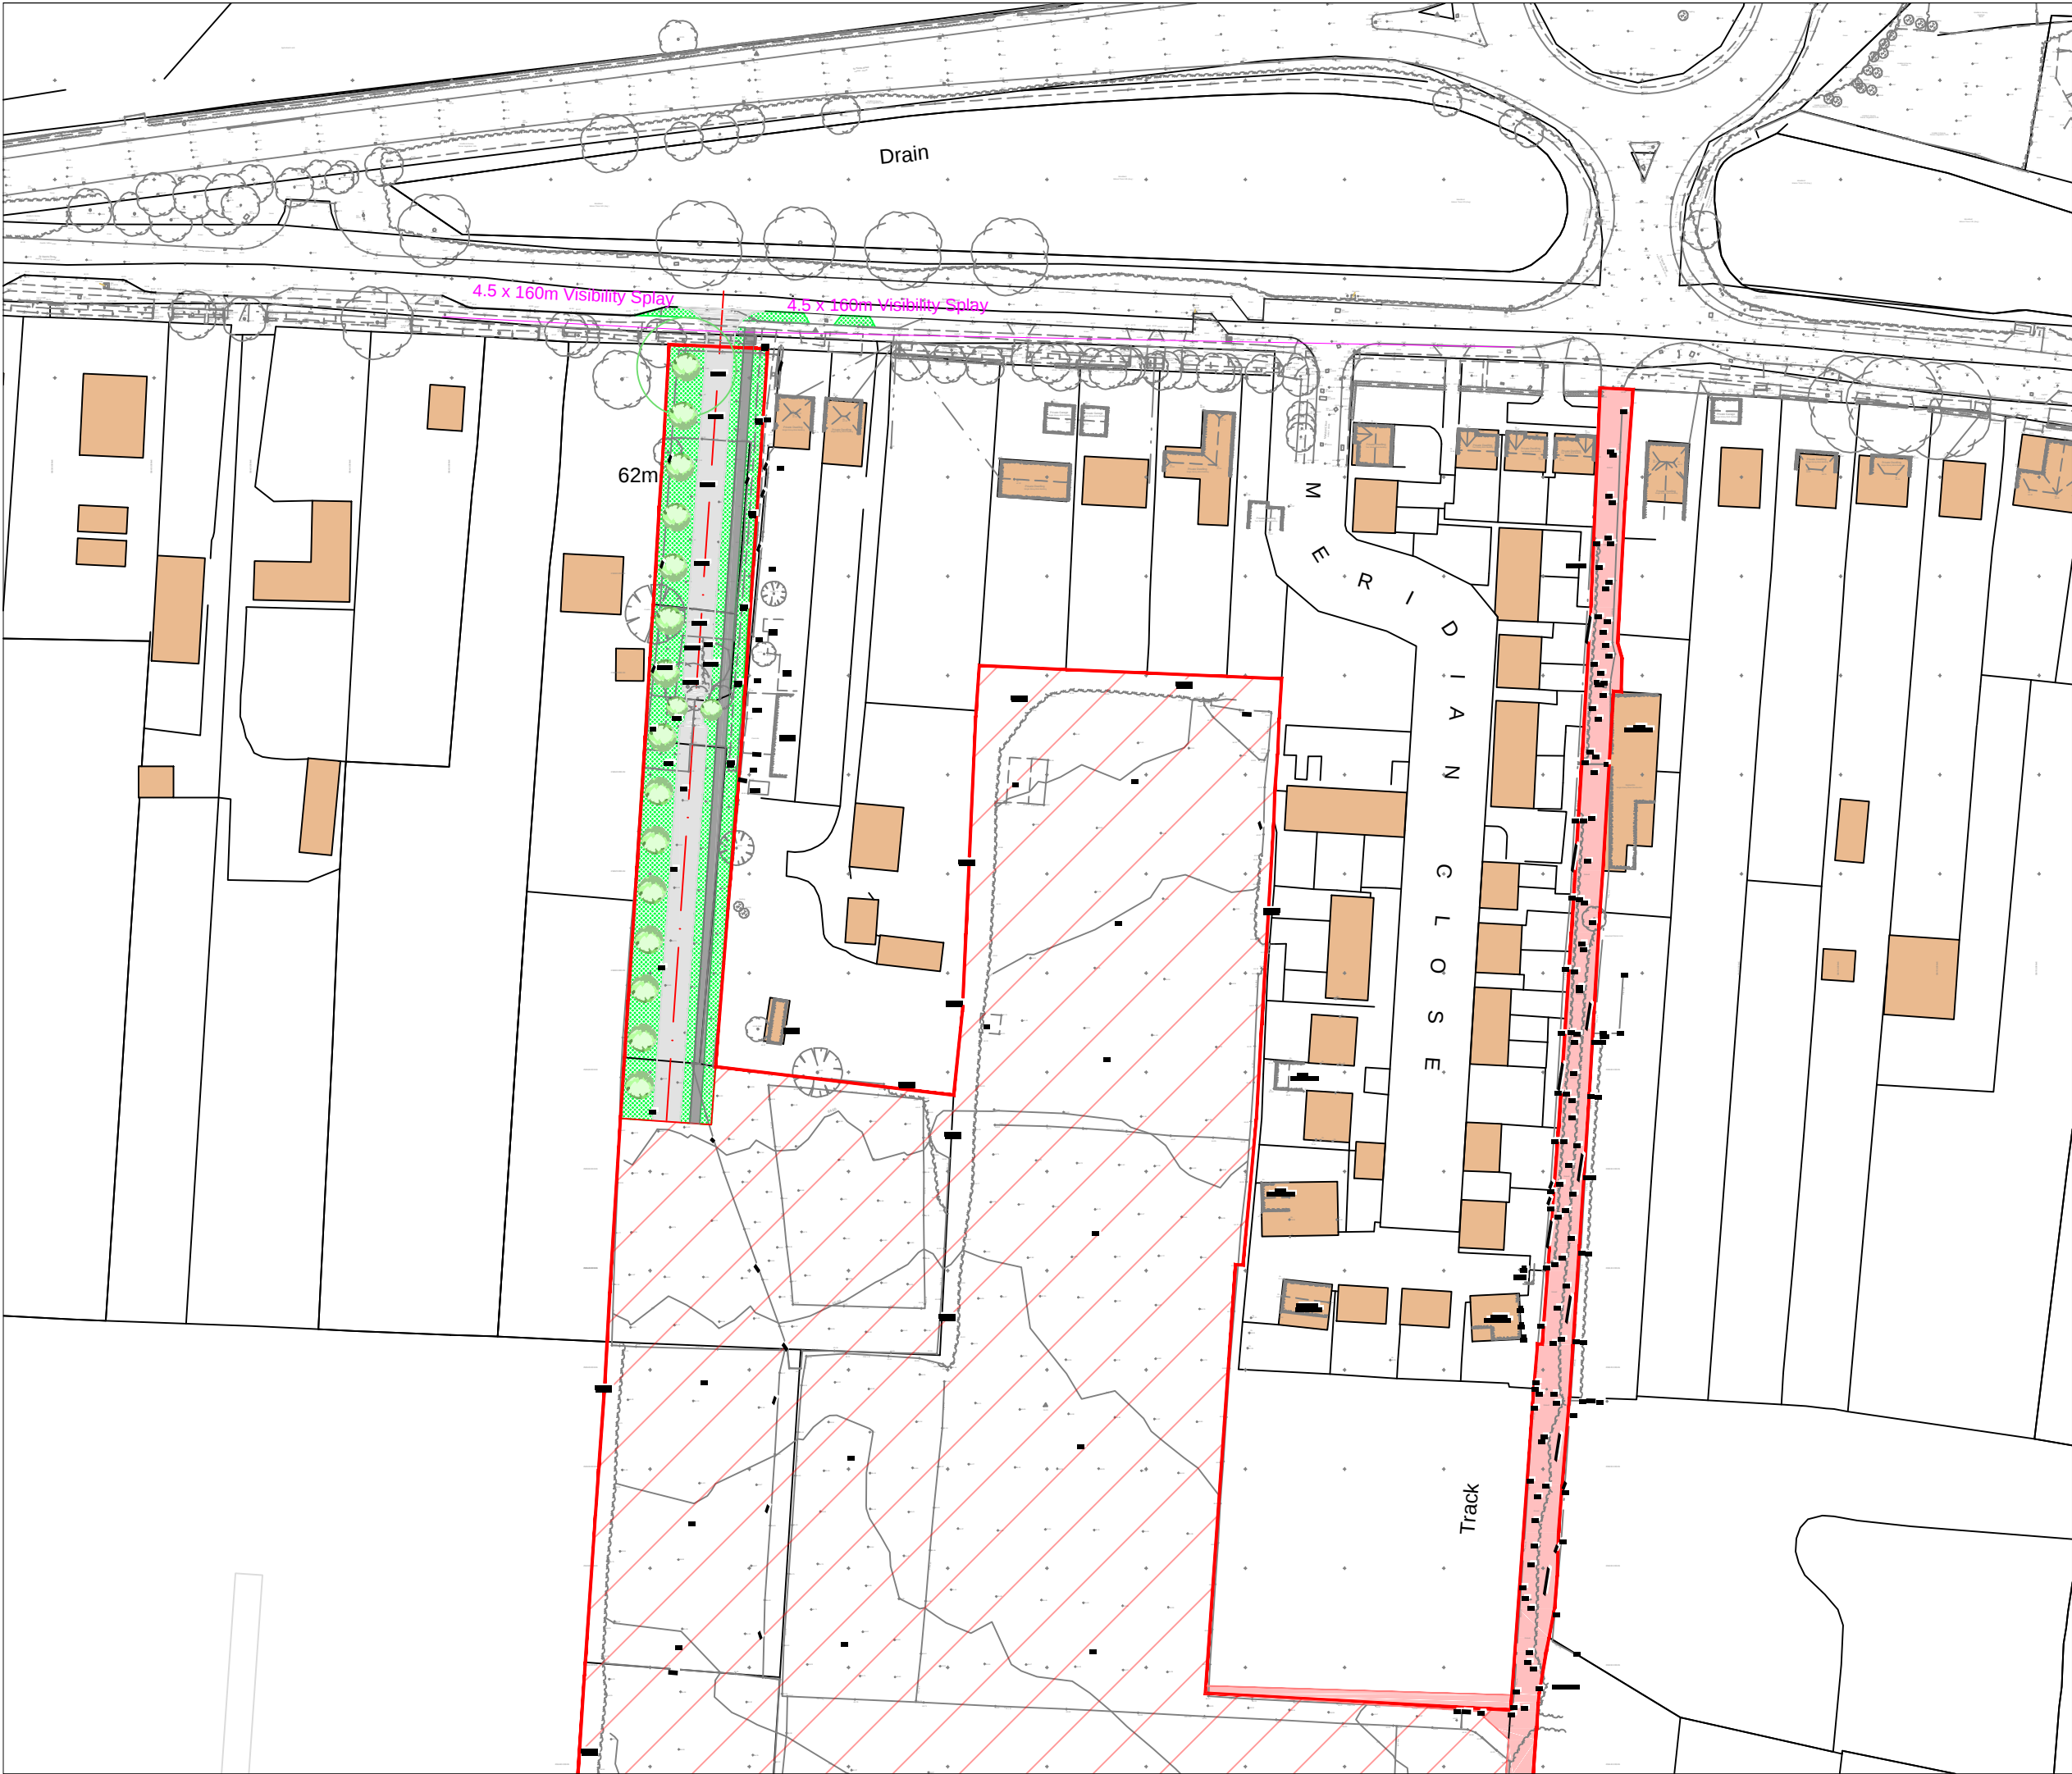

Notes

1. Do not scale from this drawing

KEY

- Site Boundary
- Site Extent
- Proposed Access Road
- Proposed Footpath
- Proposed Grass Verge
- Potential Pedestrian Cycle Link / Emergency Access
- Indicative Tree

Rev	Date	Description
-----	------	-------------



Project
Land at St. Neots Road,
Hardwick, Cambridgeshire

Drawing Title
Site Access Plan

Drawn	Check	Scale	@
RCB	-	1:1,125	A3
Date		Drawing No	Rev
25/03/19		0092/102	-