

A3


ORIGINAL PLOT SIZE

Reproduced from Ordnance Survey Superplan Data with the permission of The Controller of Her Majesty's Stationery Office. Crown Copyright - Licence No. AL100034021

NOTES:

1. Highway Boundary interpreted from information supplied by Cambridgeshire County Council.
2. Subject to topographical survey.

KEY

 - Highway Boundary.

Rev	Date	Details	Drawn by	Checked by	Approved by
-	-	-	-	-	-

Bristol  
**Cambridge**  
 London  
 Oxford  
 Welwyn Garden City



Sheraton House  
 Castle Park  
 Cambridge  
 CB3 0AX  
 01223 370135  
[www.tpa.uk.com](http://www.tpa.uk.com)


CLIENT:  
**Endurance Estates Strategic Land Ltd**

PROJECT:  
**Land at Elbourn Way,  
 Bassingbourn**

TITLE:  
**Access Arrangement -  
 Option 3**

STATUS:  
**FEASIBILITY**

SCALE: 1:250	DATE: 19.09.17	DRAWN: JA	CHECKED: SM	APPROVED: SM
JOB NO: 1707-69	DRAWING NO: SK103		REVISION: -	

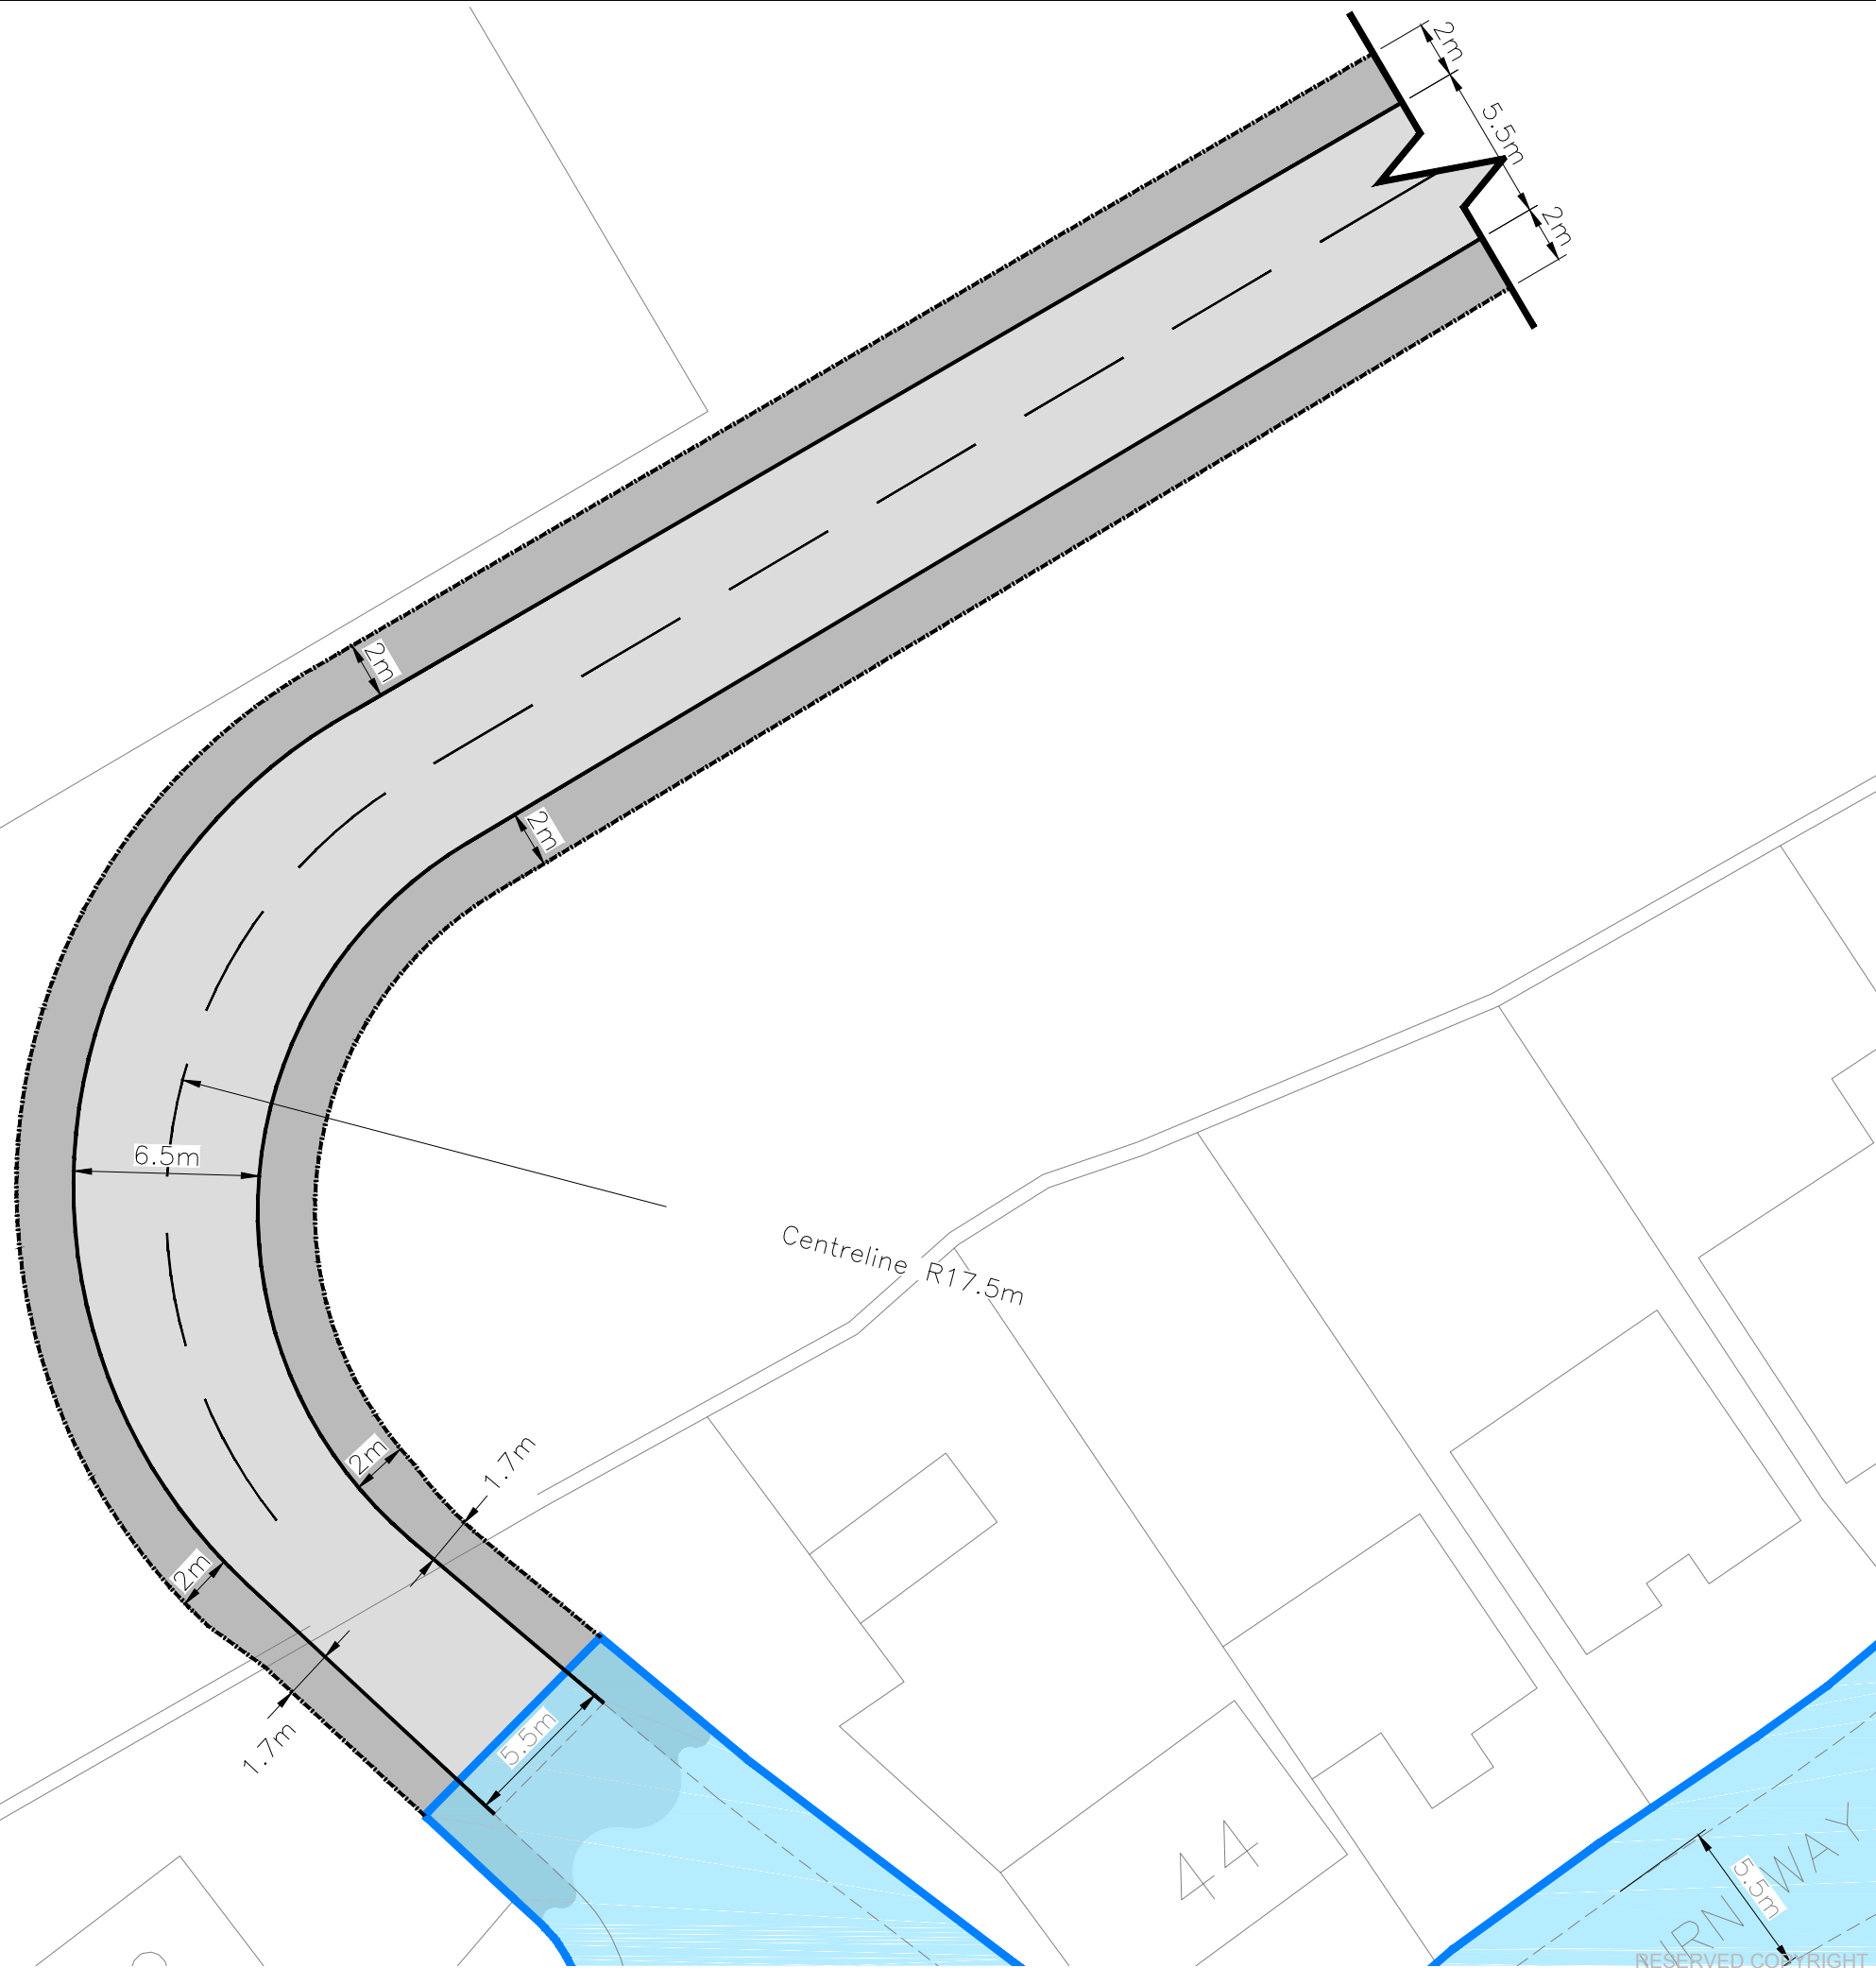

INDICATIVE

RESERVED COPYRIGHT