


SITE SURVEY PLAN - AS EXISTING - Scale 1:500

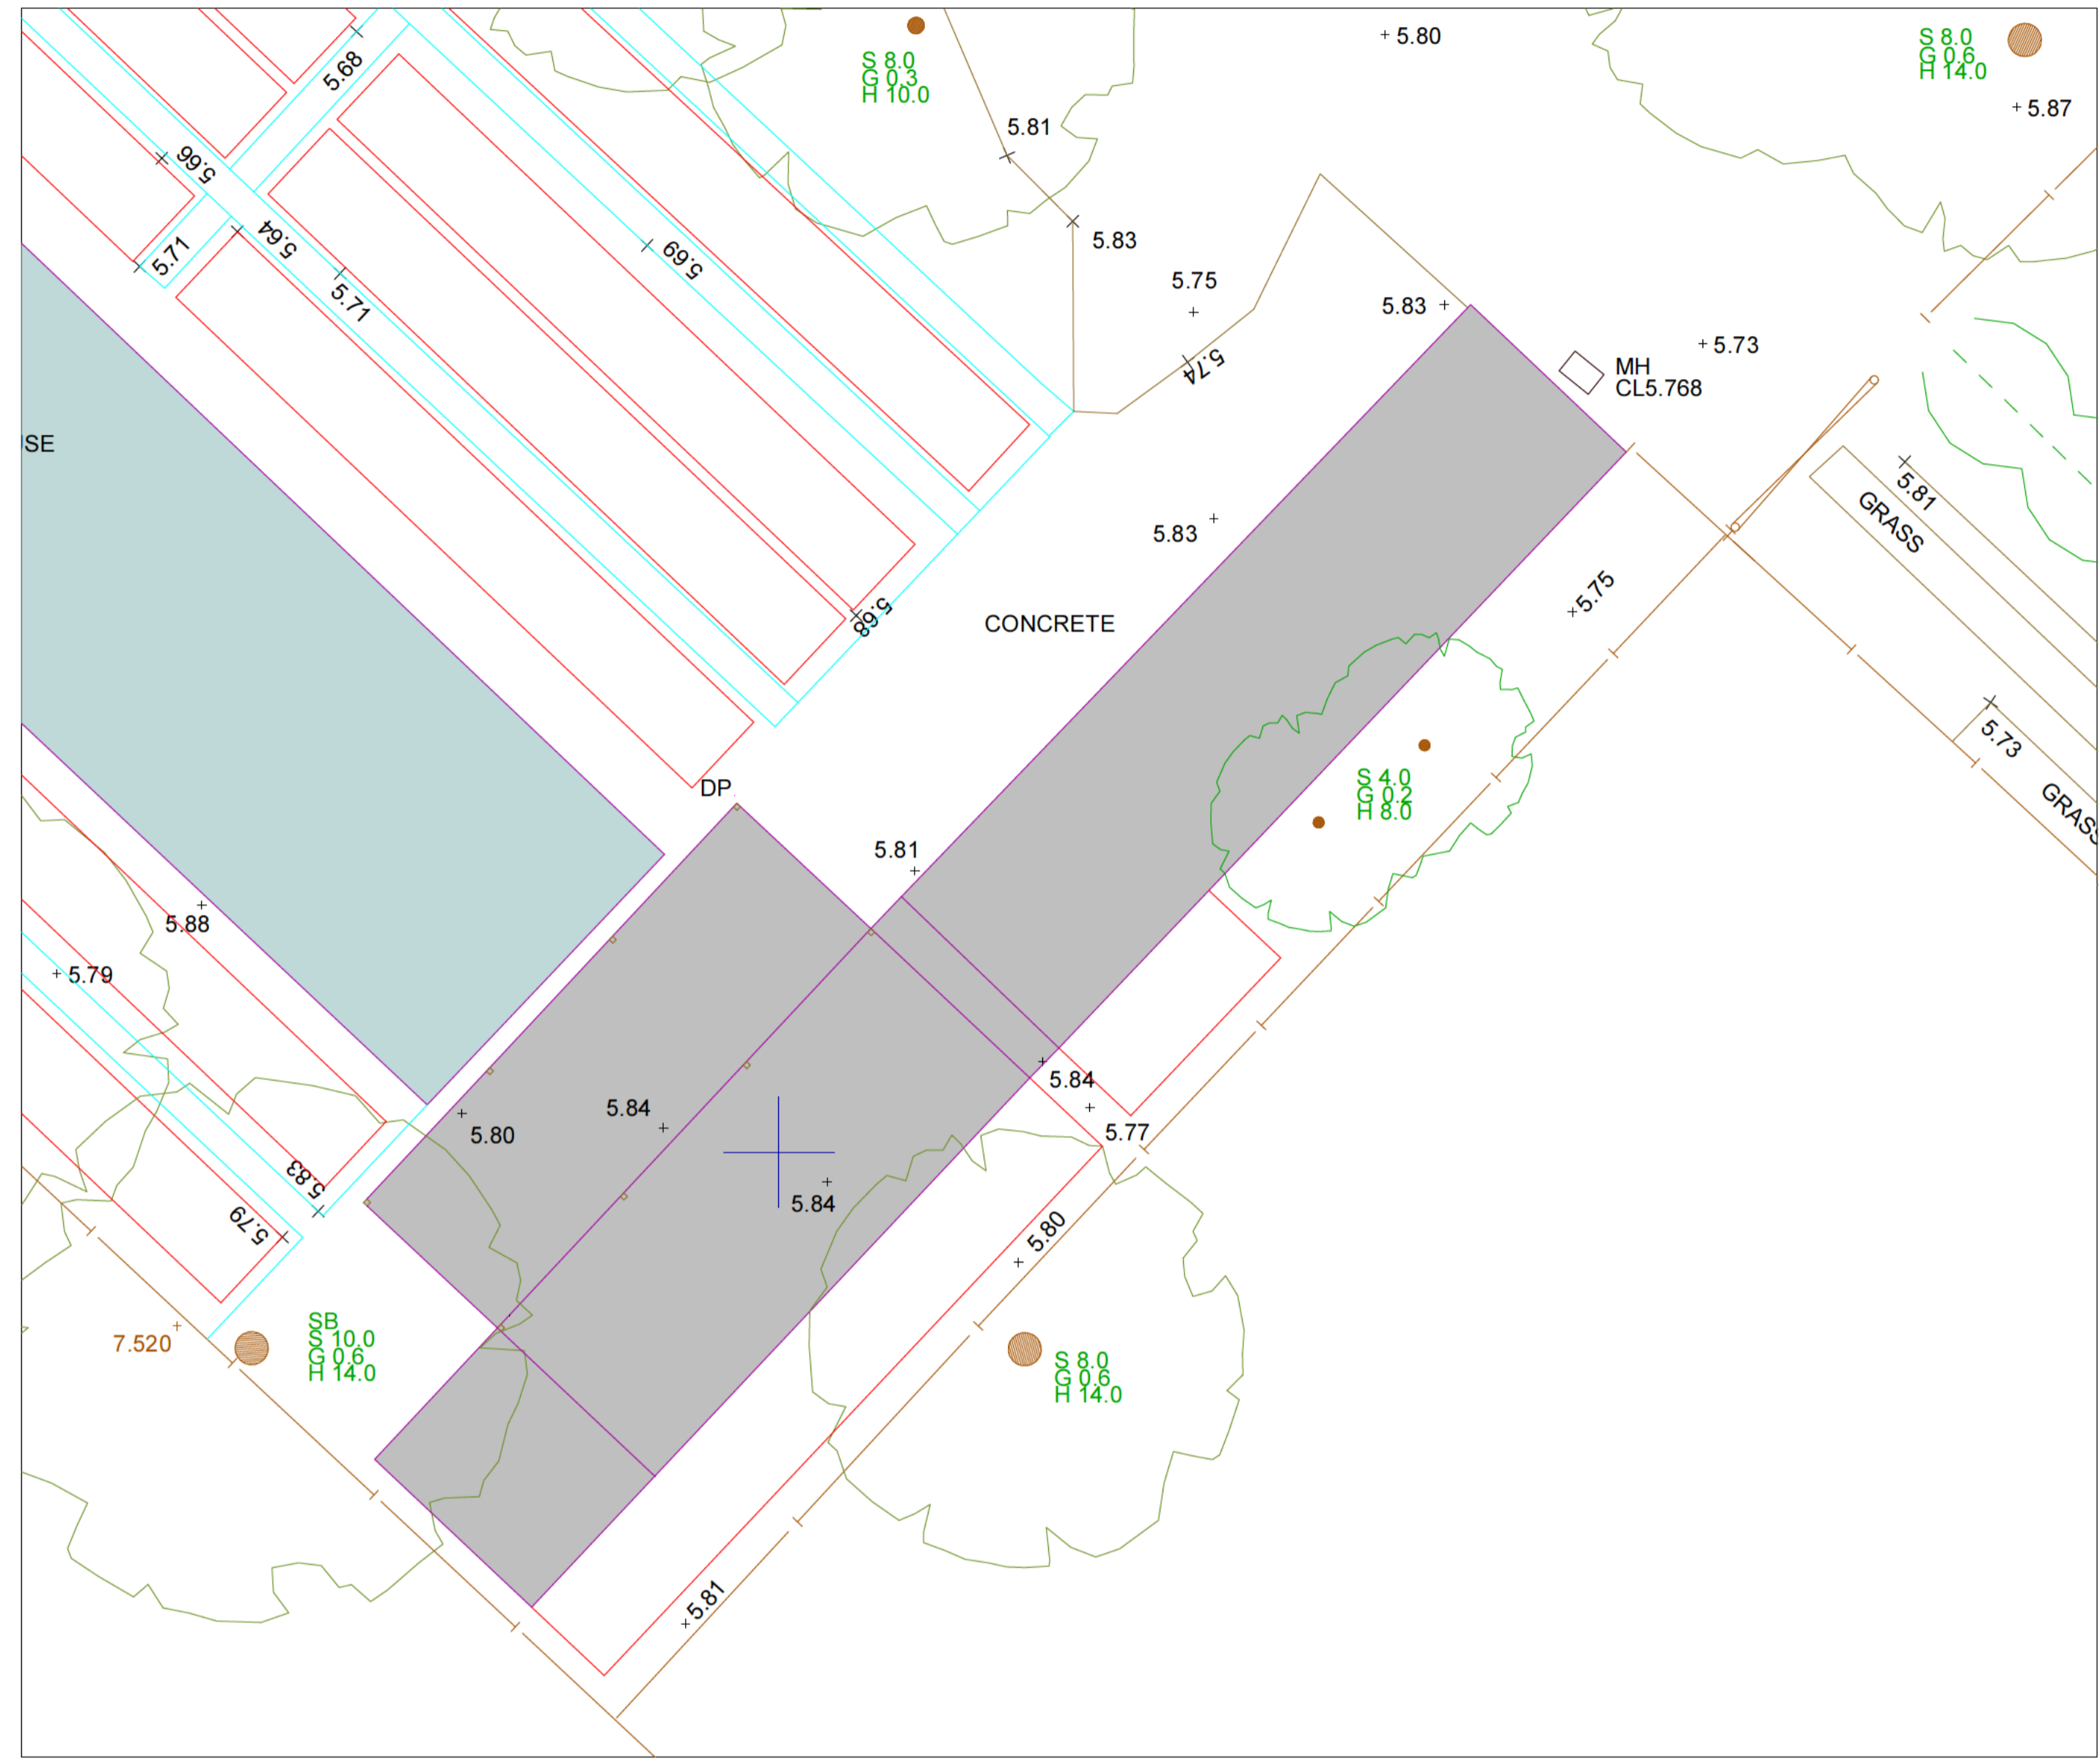

INSET PLAN - EXISTING BUILDINGS - Scale 1:100

Date	Revisions

Cheffins
Clifton House,
1 & 2 Clifton Road,
Cambridge. CB1 7EA.

Project: CAMBRIDGE ALPINE, HISTON ROAD, COTTENHAM, CAMBS. CB24 8UG.
Drawing Title: SITE LAYOUT PLAN AS EXISTING

P&D Ref: 016-08	Client: [REDACTED]	Drwg. No: PAS/LITT/02	REV: [REDACTED]
Scale: As shown @A1	Date: Feb.'16	Drawn By: PAS	

© Copyright