

H.M. LAND REGISTRY

TITLE NUMBER

CB104883

ORDNANCE SURVEY
PLAN REFERENCE

TL4146


Scale
1/2500

COUNTY CAMBRIDGESHIRE

DISTRICT SOUTH CAMBRIDGESHIRE

© Crown copyright

The boundaries shown by dotted lines have been plotted from the transfer plan. The title plan may be updated from later survey information.

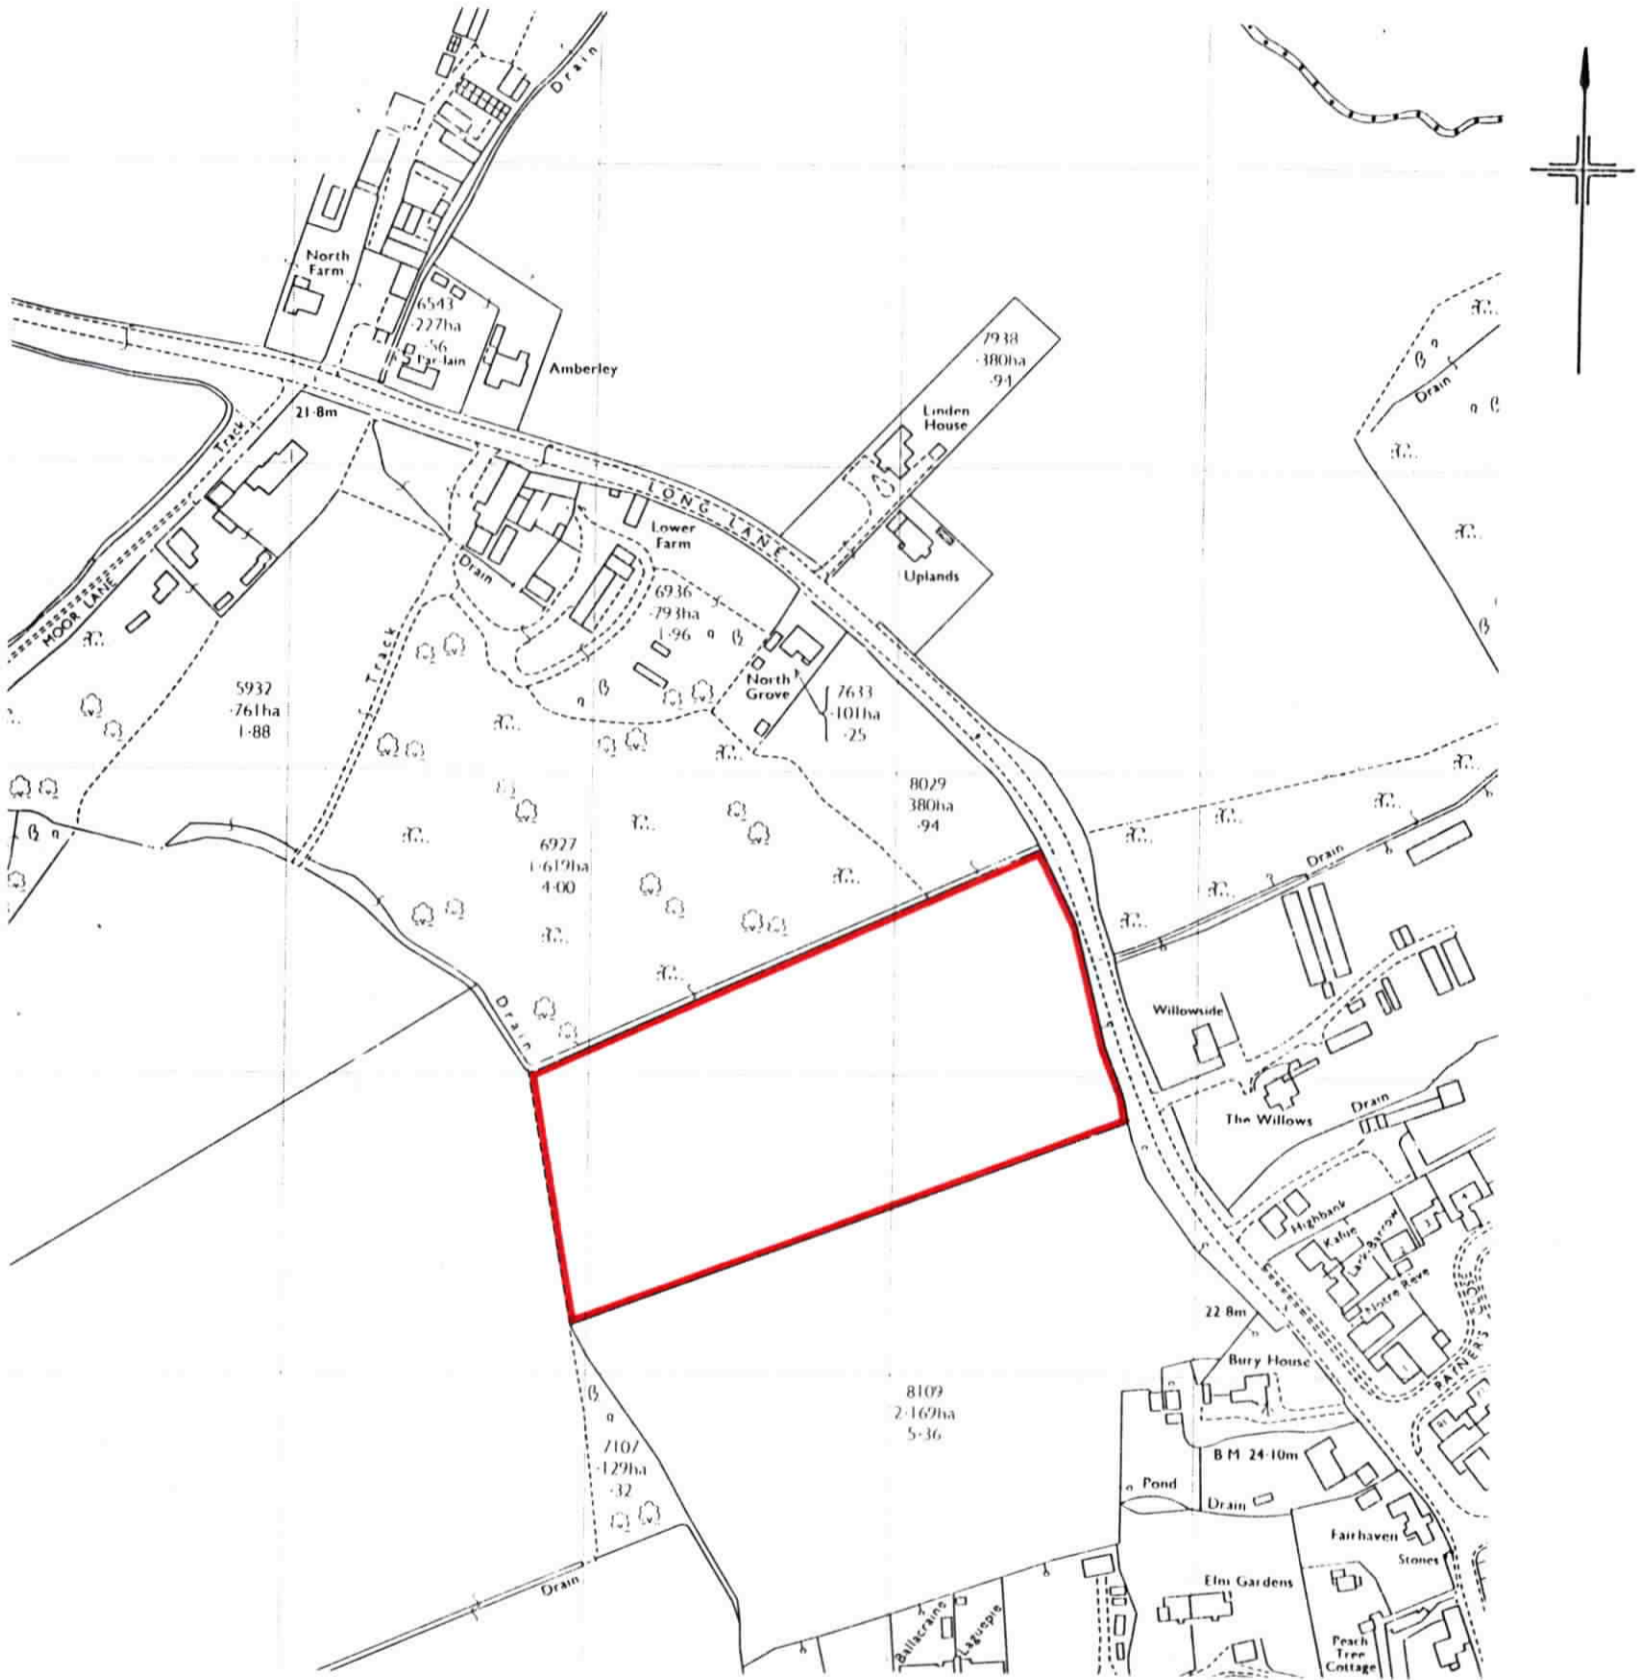

This is a print of the view of the title plan obtained from HM Land Registry showing the state of the title plan on 20 March 2019 at 11:26:58. This title plan shows the general position, not the exact line, of the boundaries. It may be subject to distortions in scale. Measurements scaled from this plan may not match measurements between the same points on the ground.

This title is dealt with by HM Land Registry, Peterborough Office.

Crown Copyright. Produced by HM Land Registry. Reproduction in whole or in part is prohibited without the prior written permission of Ordnance Survey. Licence Number 100026316.