
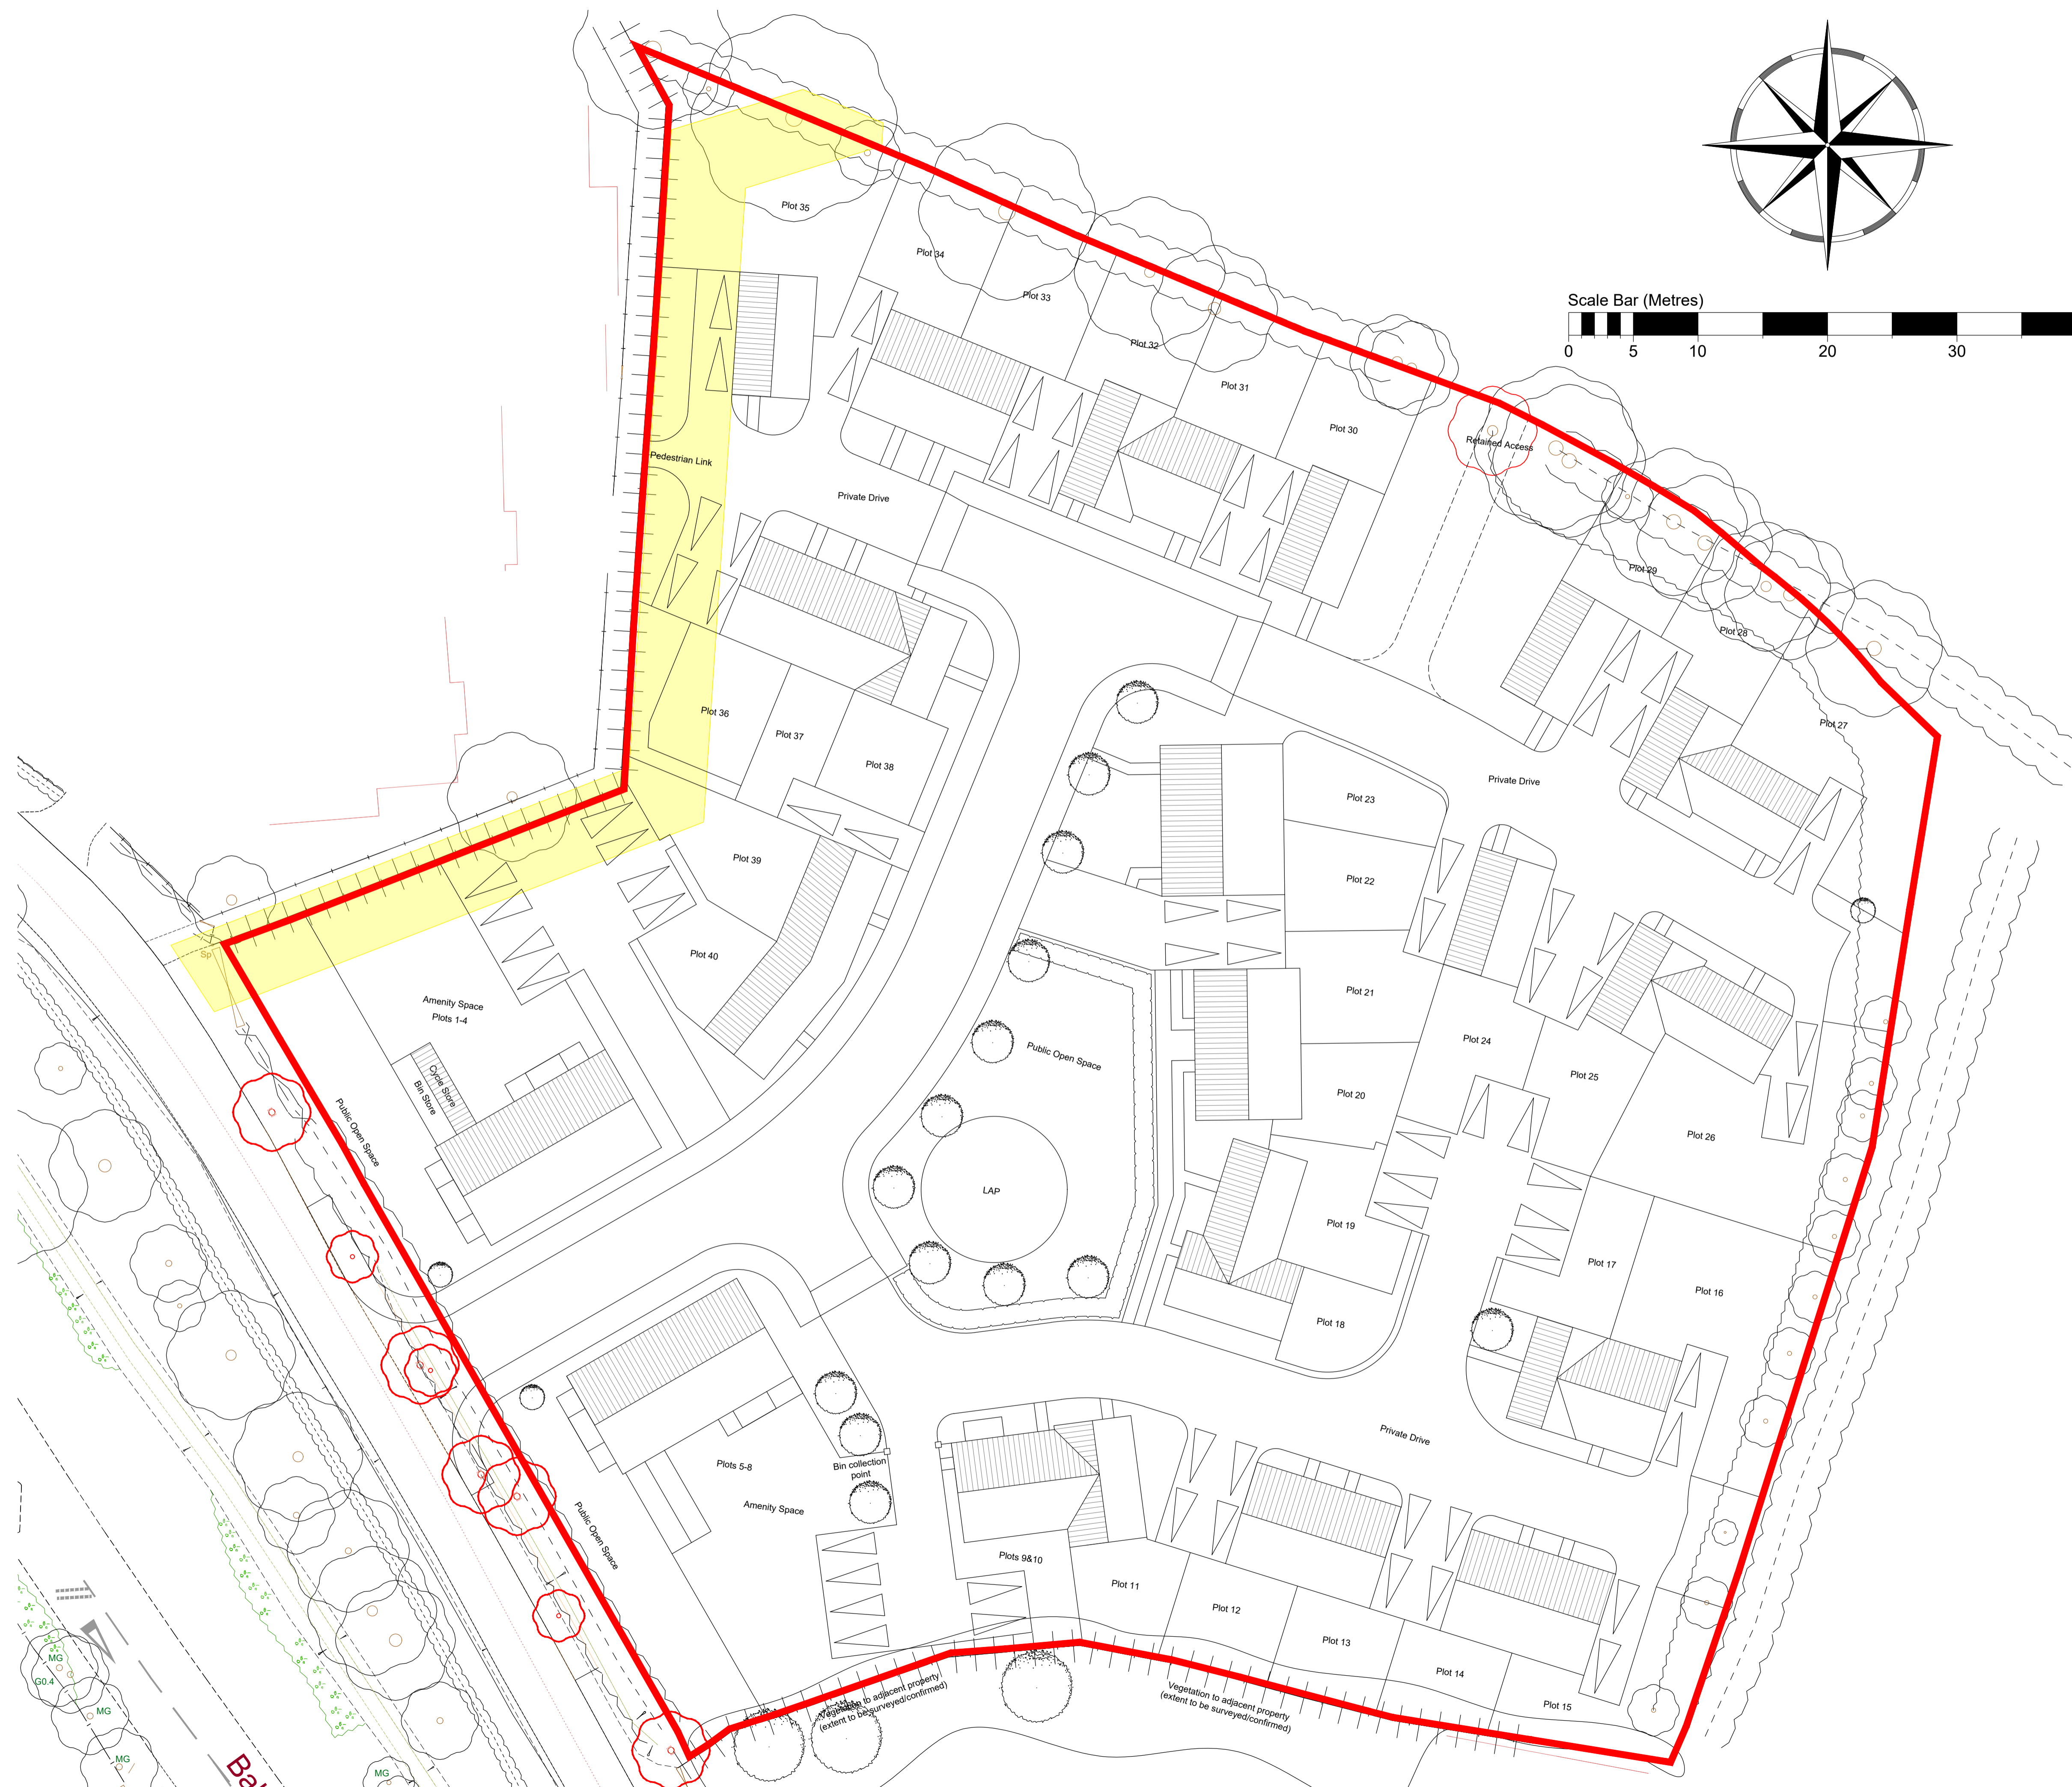


Scale Bar (Metres)

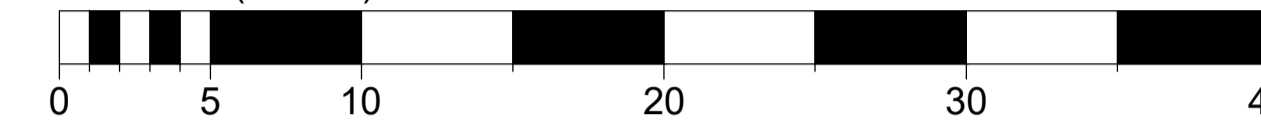

Client:
Hill Residential Limited
The Courtyard, Abbey Barns,
Ickleton, CB10 1SX
Project:
Balsham Road
Fulbourn

Drawing:
Call for sites submission

Scale: 1:250@A1 Date:
Drawn By: AF Checked By: GS Drawing No: 070-PA-300 Rev. No:
CAD Ref:

THIS DRAWING IS A COPYRIGHT
All dimensions to be checked on site or in the workshop before work commences.
Only figured dimensions to be worked to. Any discrepancies to be reported to the Architect.