


A2
ORIGINAL
PLOT SIZE

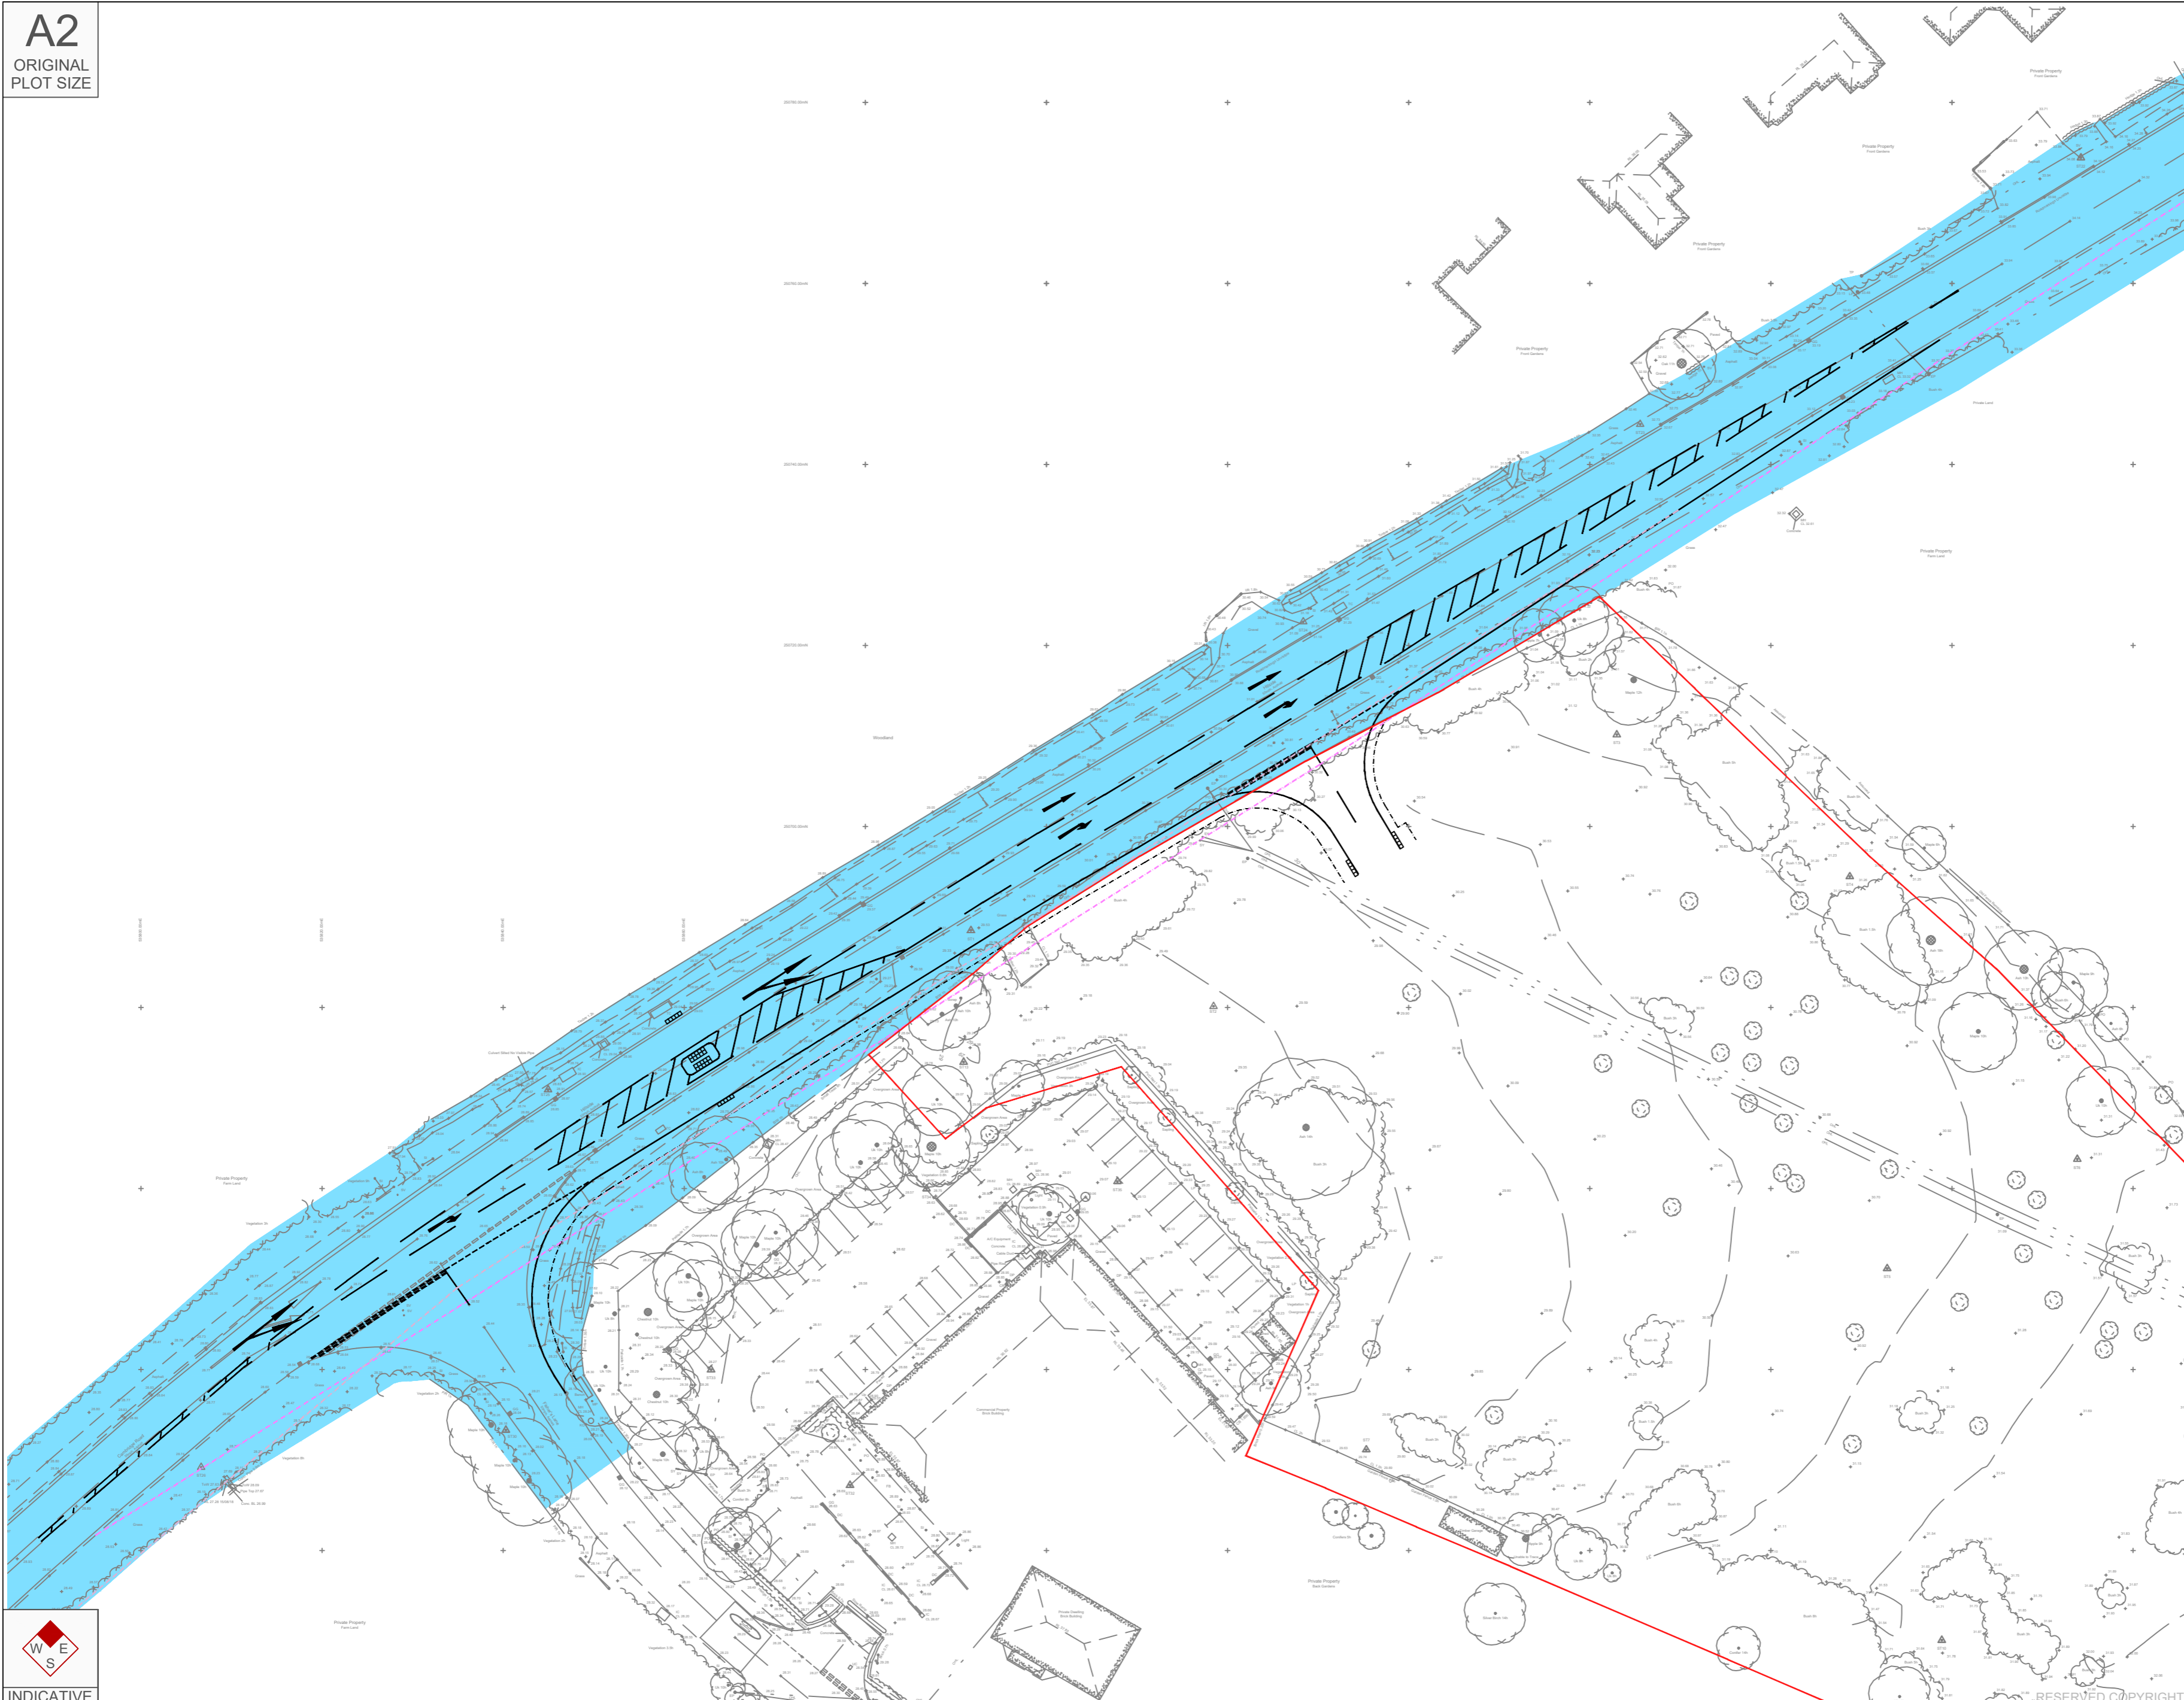

- NOTES:
1. Drawing based on Survey Solutions topographical survey (22587cv-01-03).
 2. Red line boundary taken from architects site layout plan (498_SK05).
 3. Highway boundary information based on information provided by CCC.

Rev	Date	Details	Drawn by	Checked by	Approved by

Bristol
Cambridge
London
Oxford
Welwyn Garden City



Sheraton House
Castle Park
Cambridge
CB3 0AX
01223 370135
www.tpa.uk.com

CLIENT:
Endurance Estates


PROJECT:
**Land South of
Cambridge Road
Orwell**

TITLE:
**Proposed Site
Access Junction**

STATUS:
PRELIMINARY

SCALE: 1:500	DATE: 20.09.18	DRAWN: SL	CHECKED: JH	APPROVED: JH
-----------------	-------------------	--------------	----------------	-----------------

JOB NO: 1807-02	DRAWING NO: PL01	REVISION:
--------------------	---------------------	-----------

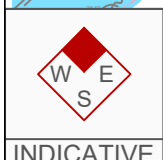

INDICATIVE

RESERVED COPYRIGHT