



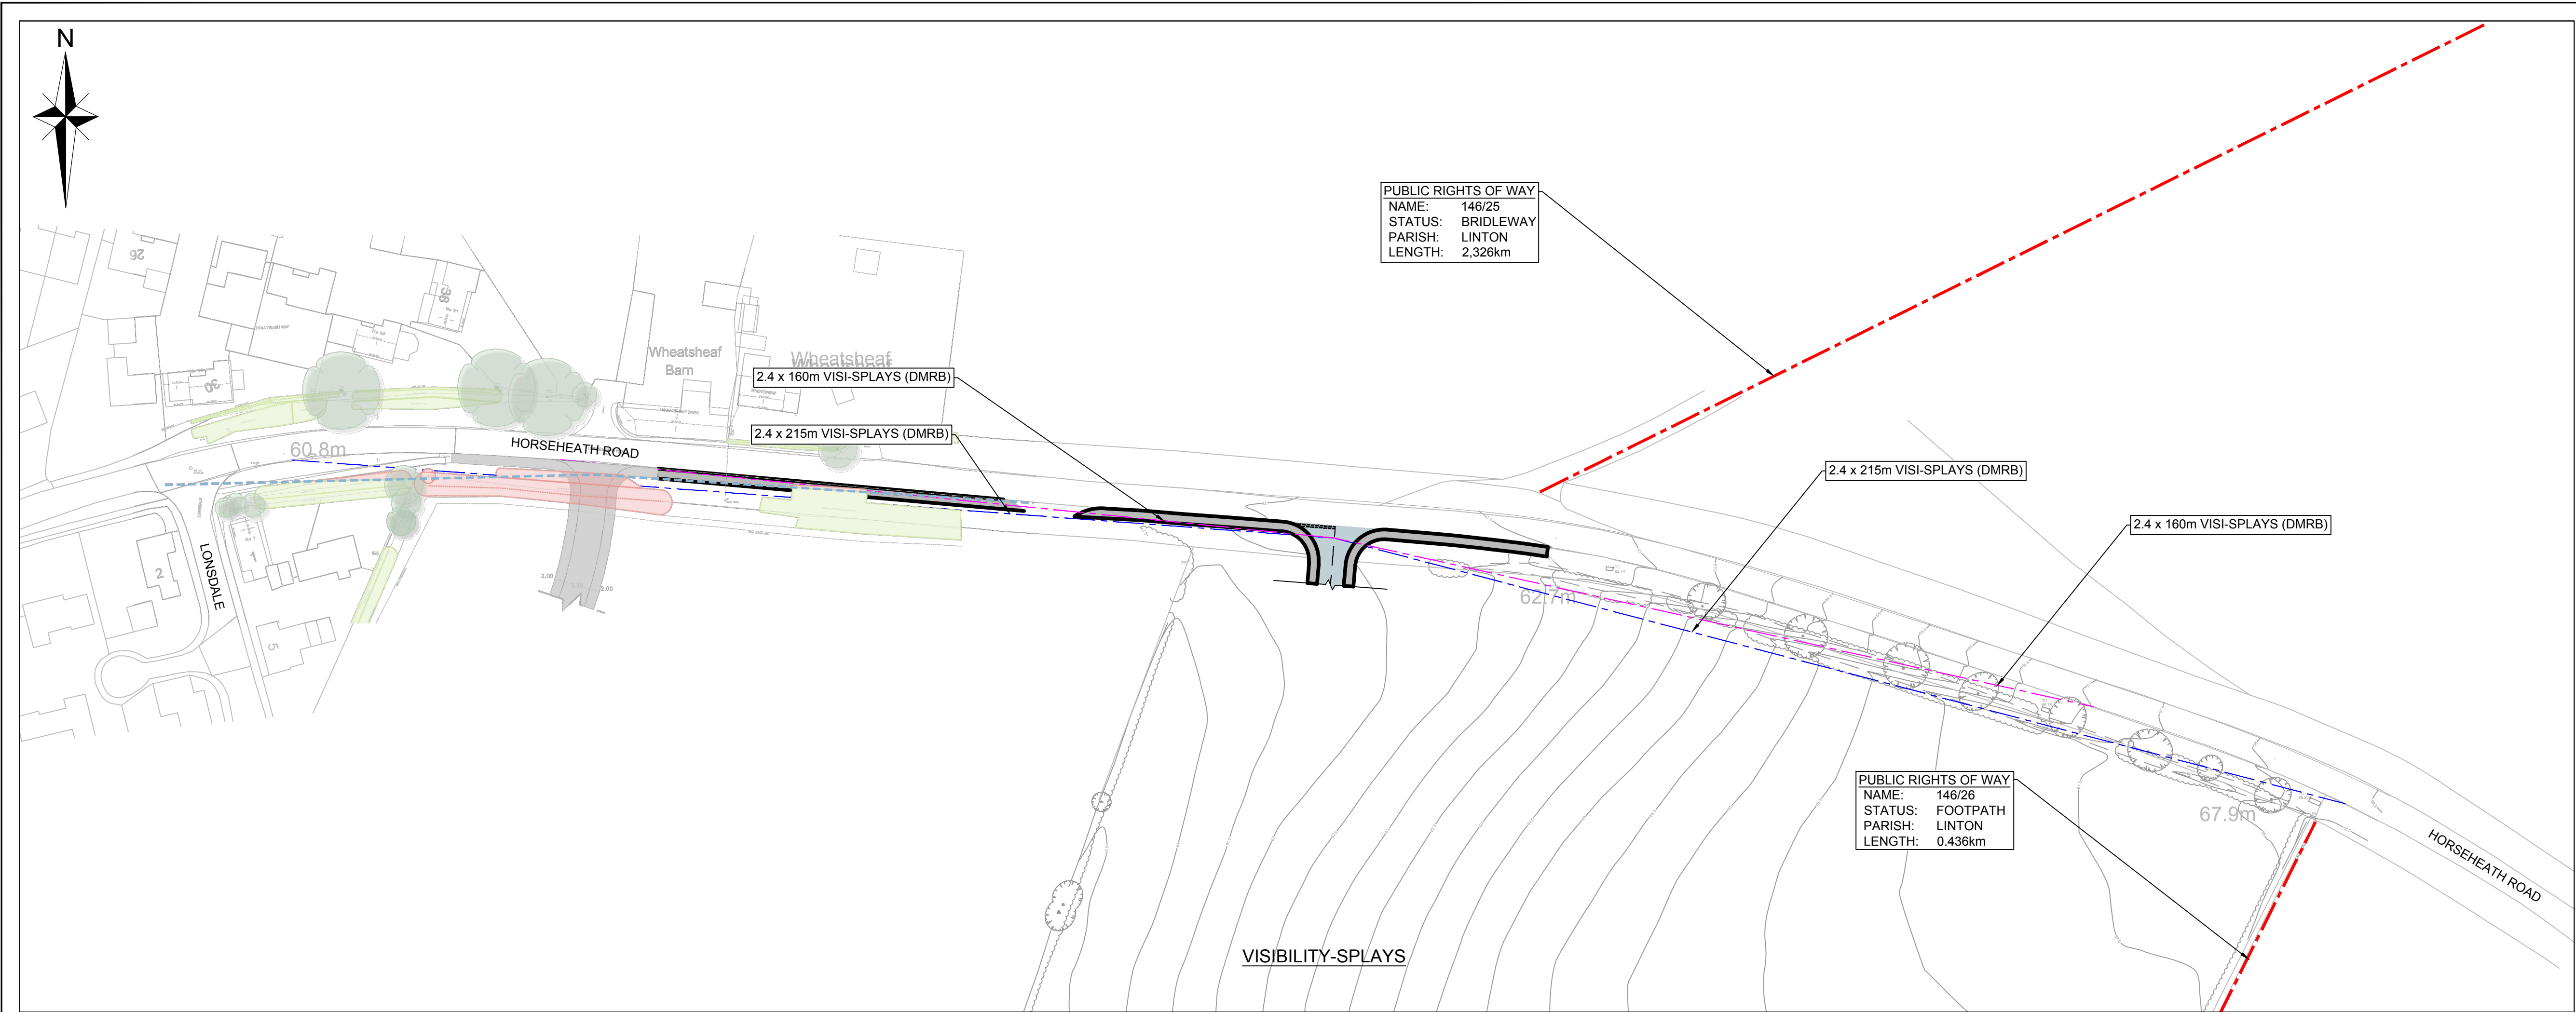

KEY	
	HIGHWAY BOUNDARY
	PROPOSED KERB
	PROPOSED FOOTWAY
	PROPOSED CARRIAGEWAY

NOTES

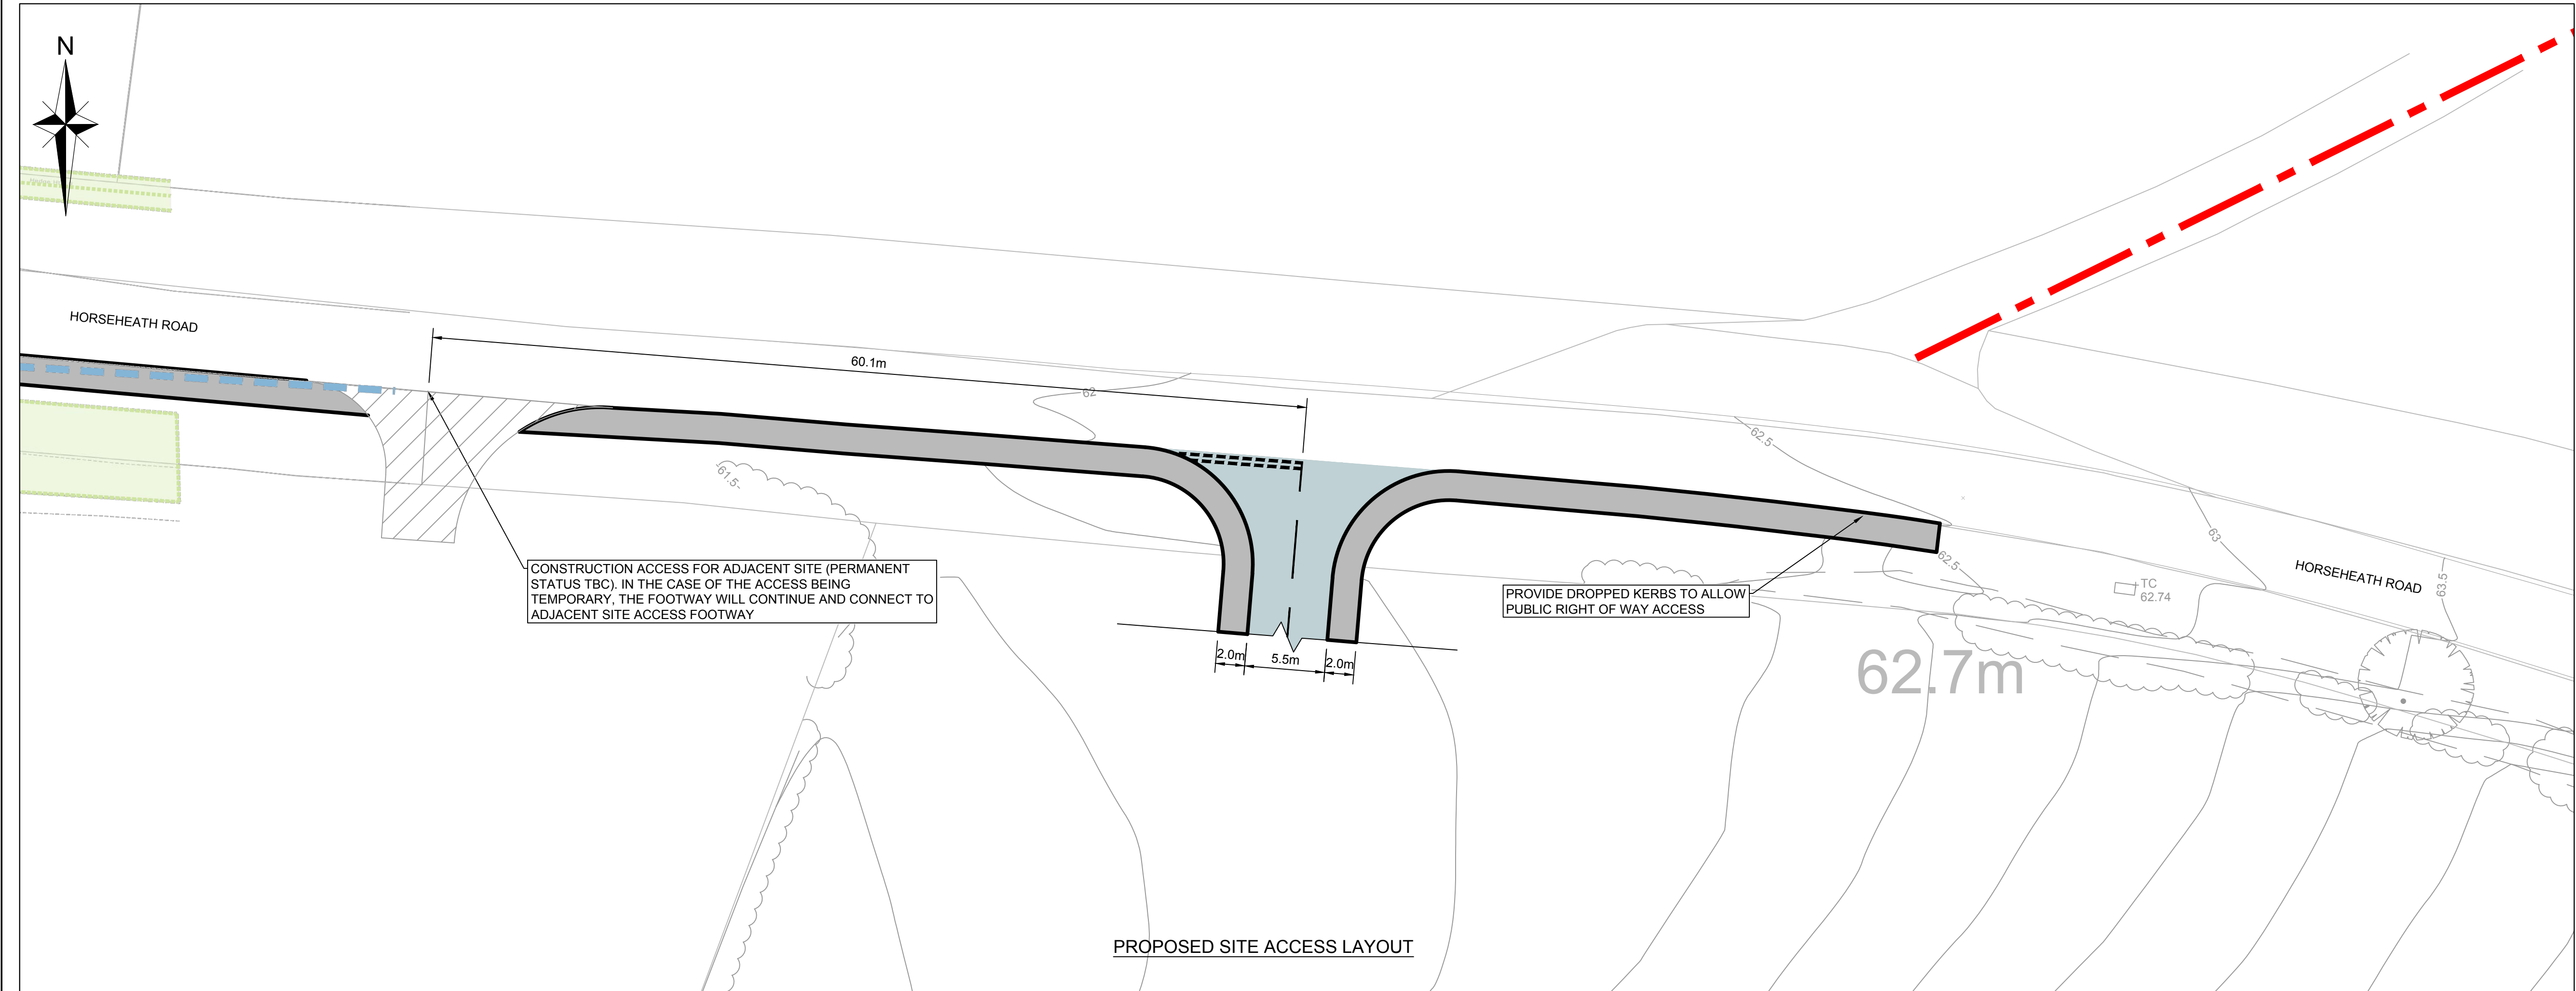

REV	DESCRIPTION		DE	DR	CH DATE
DESIGNED BY -		DRAWN BY HDM		CHECKED BY -	
SCALE @ A1 SIZE D.N.S		DATE 12/08/2021			
PROJECT TITLE LAND AT LINTON					
DRAWING TITLE SITE ACCESS ARRANGEMENT					
CLIENT ENDURANCE ESTATES					
CANNON CONSULTING ENGINEERS Highways, Transport & Infrastructure Planning					
Peek House, 20 Eastcheap London, EC3M 1EB Tel: 020 7717 5870 Info@cannonco.co.uk			Cambridge House, Lanwades Business Park, Kenford Newmarket, CB8 7PN Tel: 01638 555107 www.cannonco.co.uk		
DRAWING NUMBER					REV.
Z411 - PL - SK - 200					-