



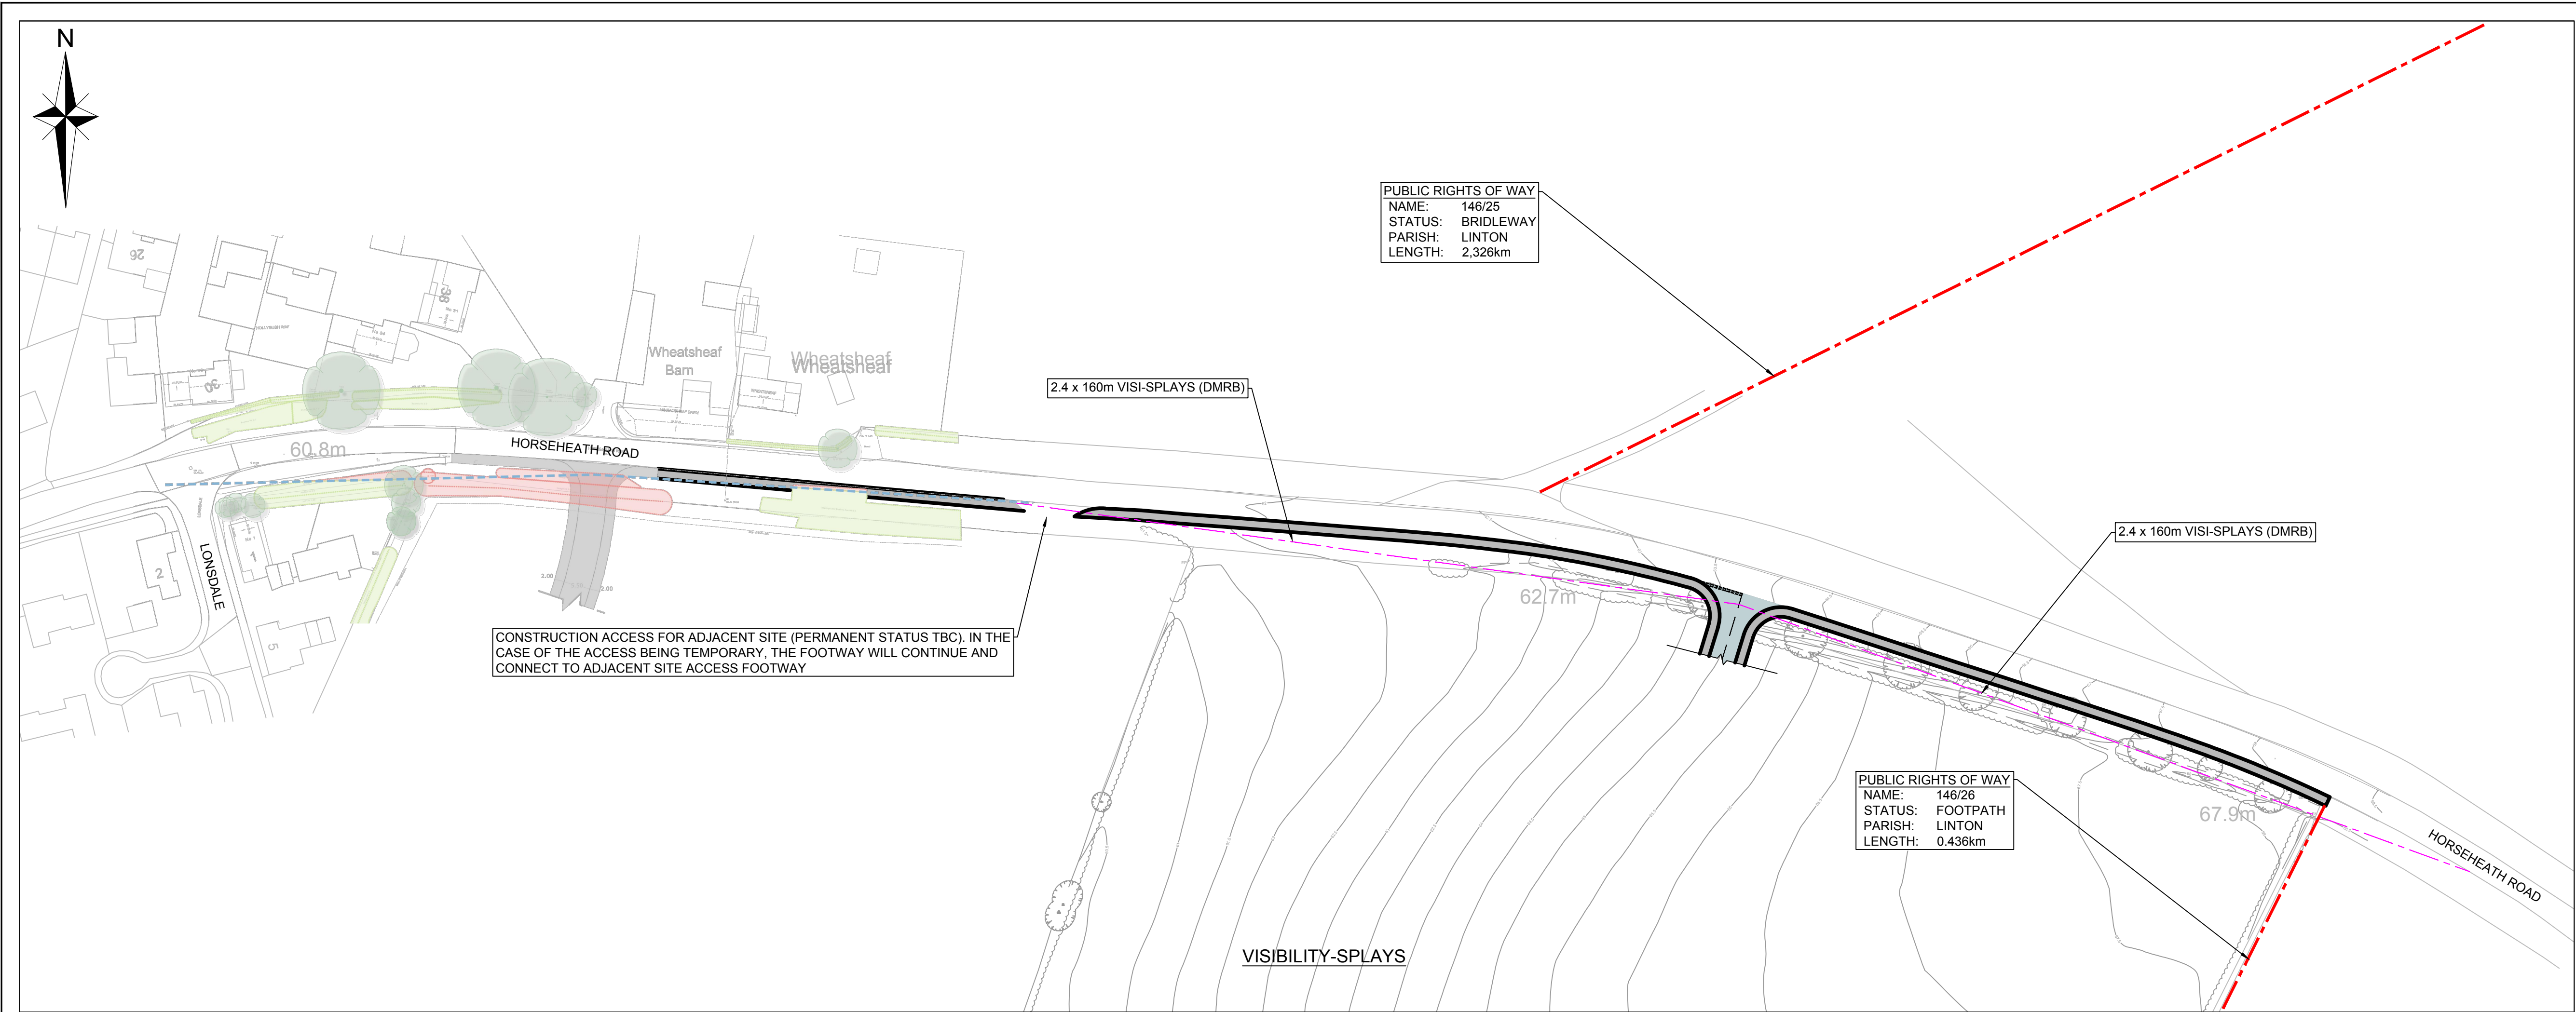

KEY	
	HIGHWAY BOUNDARY
	PROPOSED KERB
	PROPOSED FOOTWAY
	PROPOSED CARRIAGEWAY

NOTES

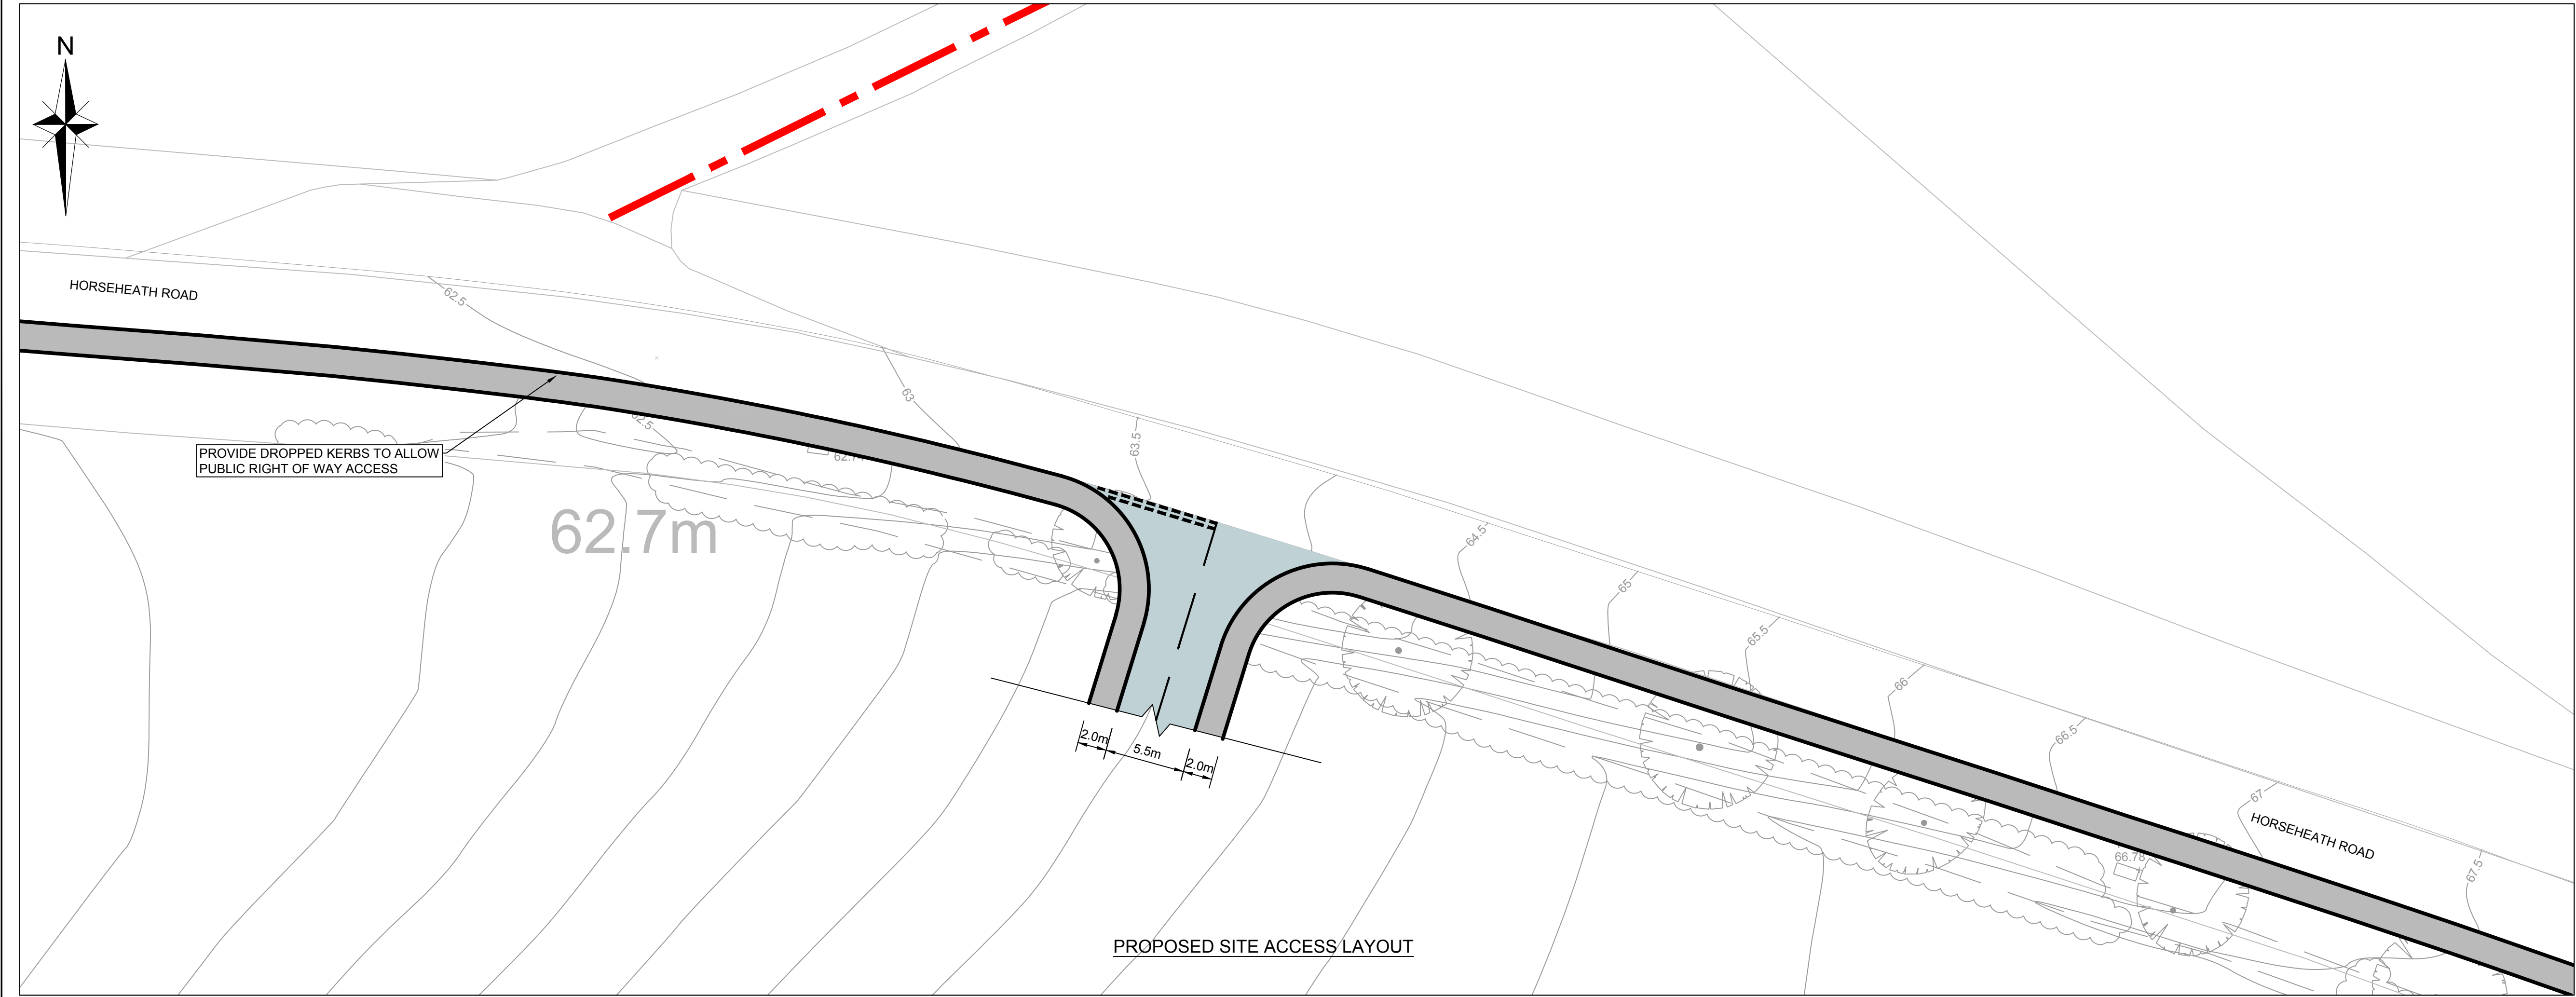

REV	DESCRIPTION			DE	DR	CH	DATE
DESIGNED BY -		DRAWN BY HDM		CHECKED BY -			
SCALE @ A1 SIZE		DATE					
D.N.S		12/08/2021					
PROJECT TITLE							
LAND AT LINTON							
DRAWING TITLE							
SITE ACCESS ARRANGEMENT OPTION 2							
CLIENT							
ENDURANCE ESTATES							
CANNON CONSULTING ENGINEERS Highways, Transport & Infrastructure Planning							
Peek House, 20 Eastcheap London, EC6M 1EB Tel: 020 7717 5870 info@cannon.co.uk				Cambridge House, Lanwades Business Park, Kentford, Newmarket, CB8 7PN Tel: 01638 555107 www.cannon.co.uk			
DRAWING NUMBER							REV.
Z411 - PL - SK - 201							-