


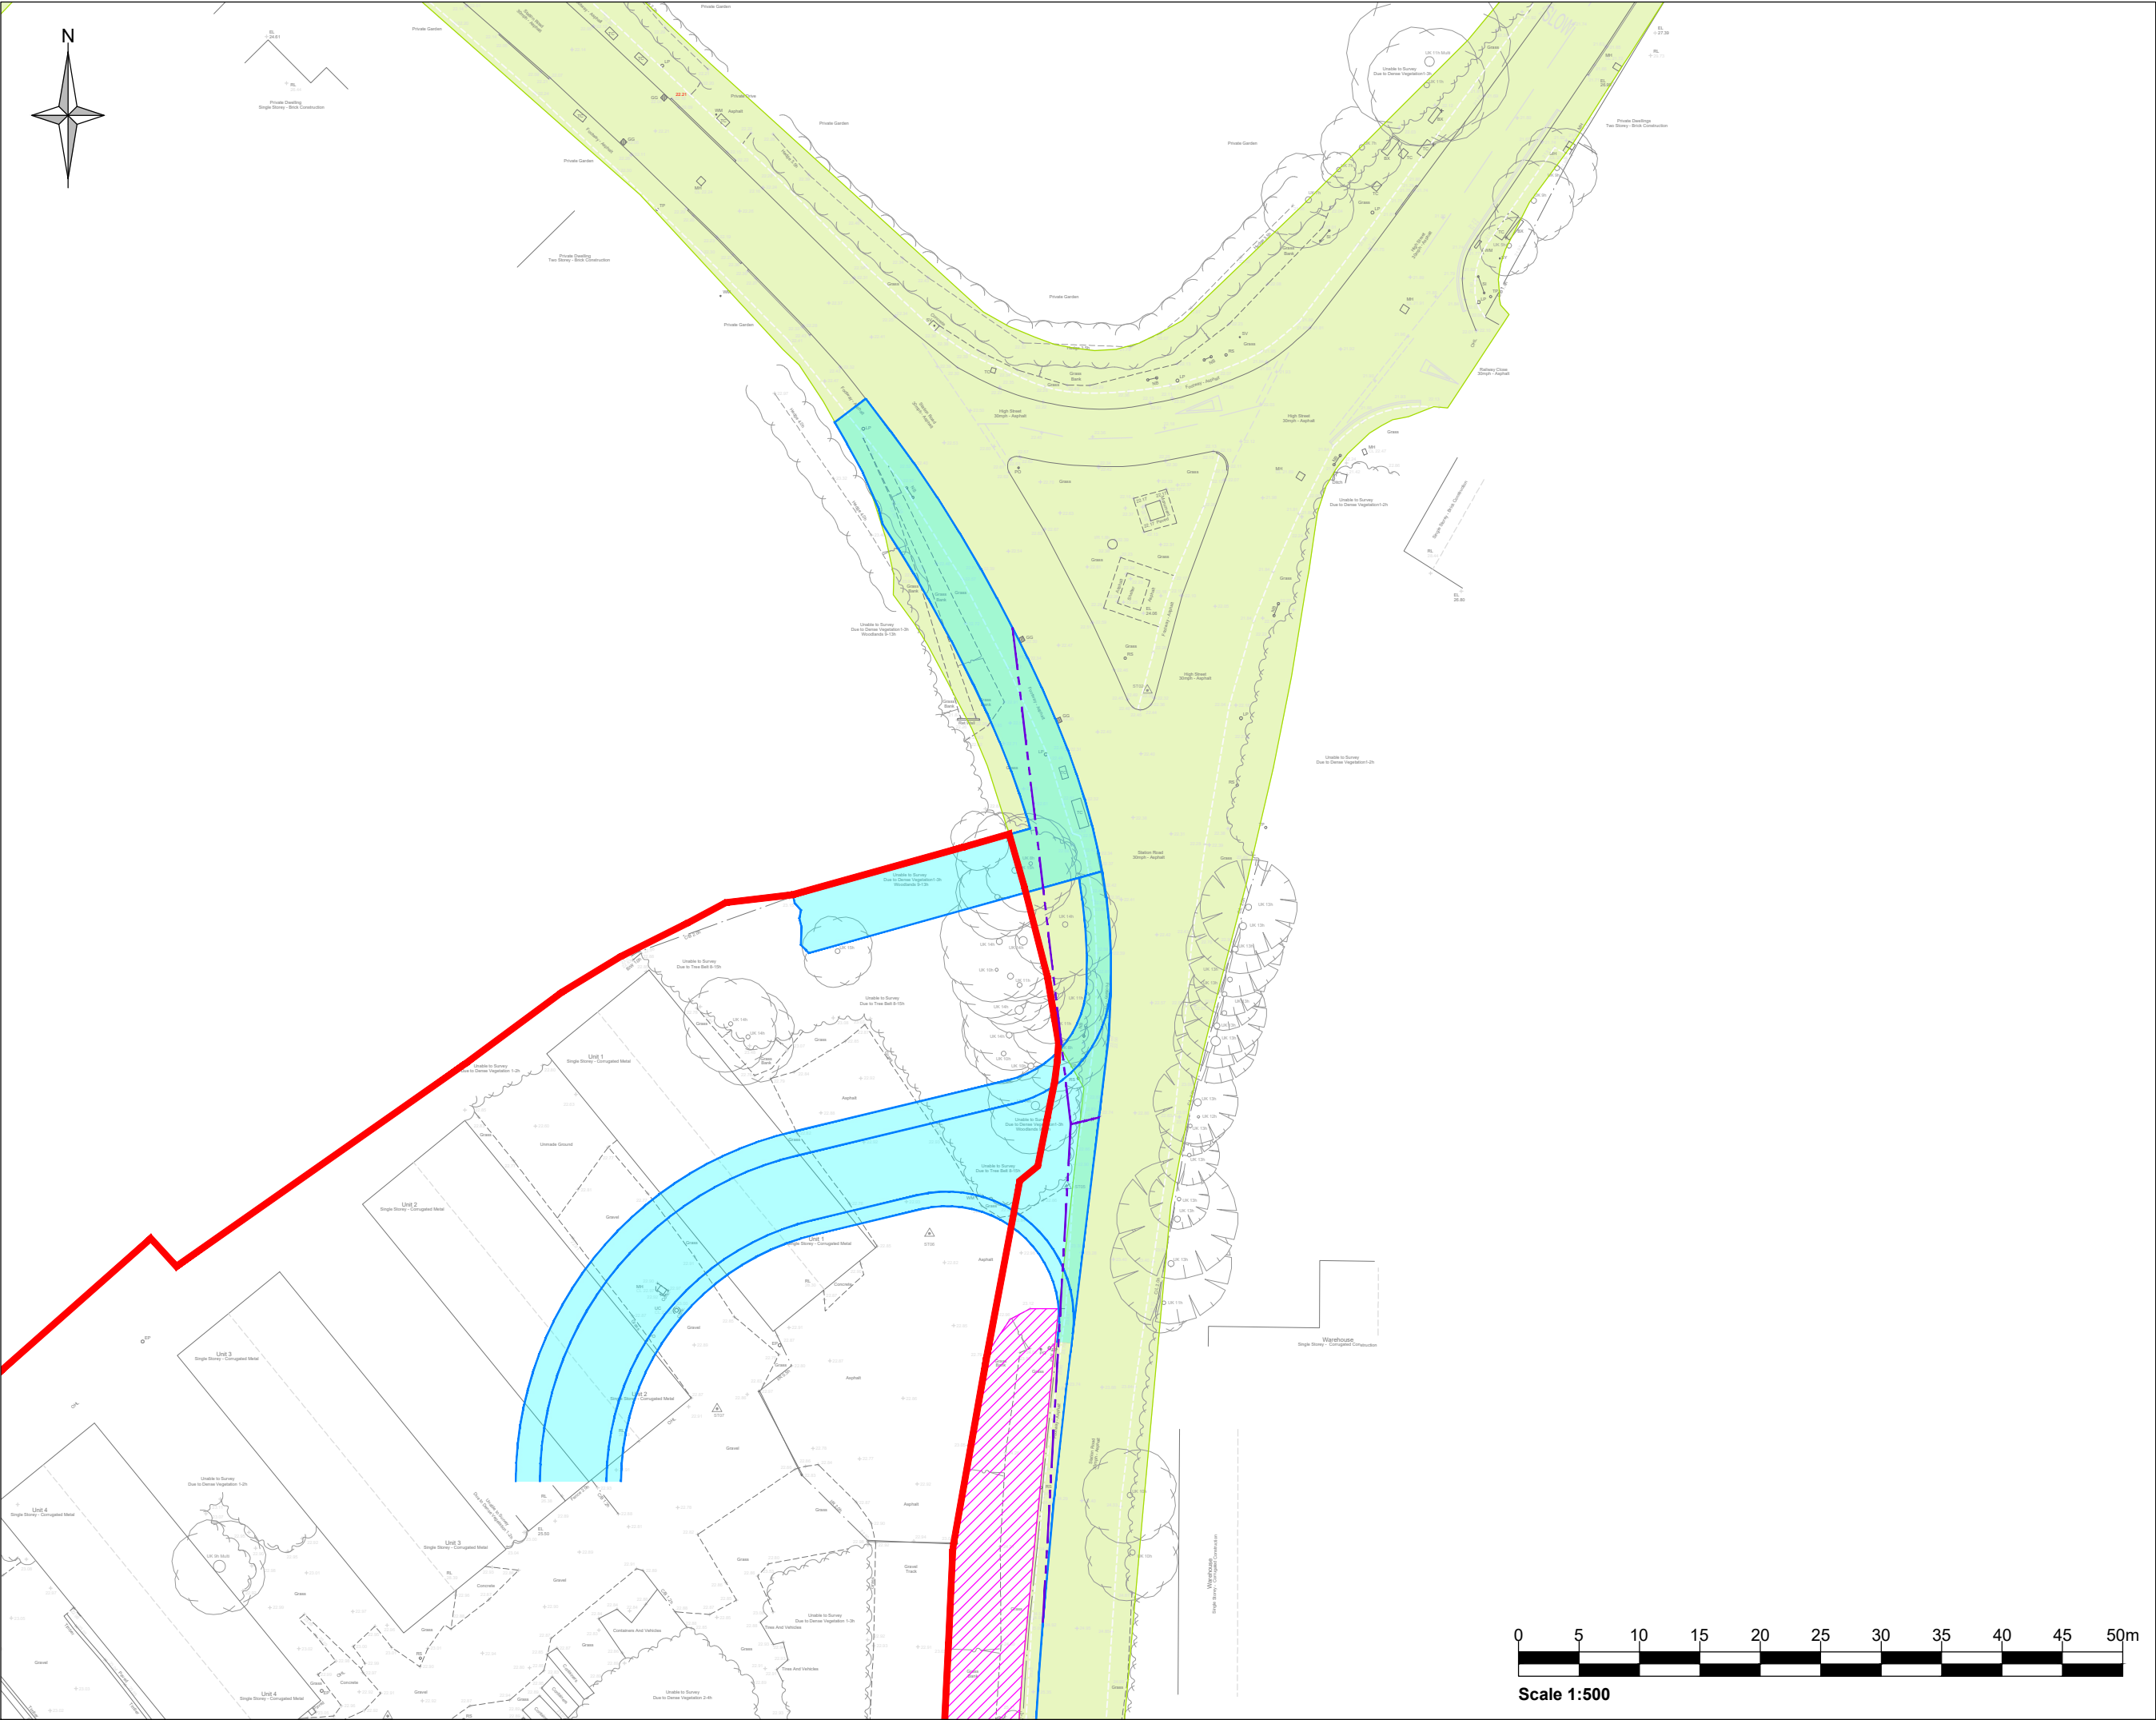

Drawing is based on Survey Solutions topographical survey, ref: 63780NOLS-01, dated: 03.01.2024.

- Boundary Lines of Client Own Land
- Highway Boundary (Cambridgeshire County Council, ref: CCC57665021, 17.01.2024)
- Land Outside Highway or Redline
- Proposed Access
- Visibility Splay

